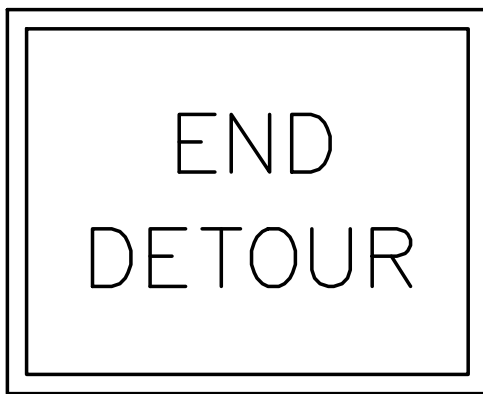

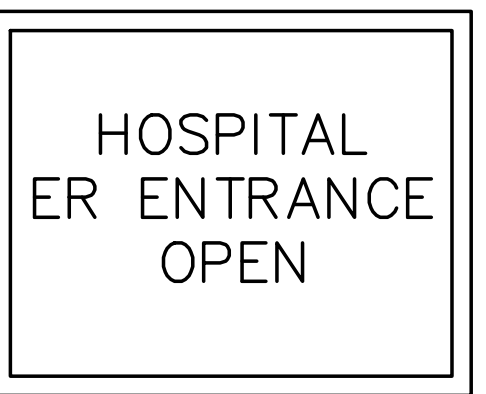

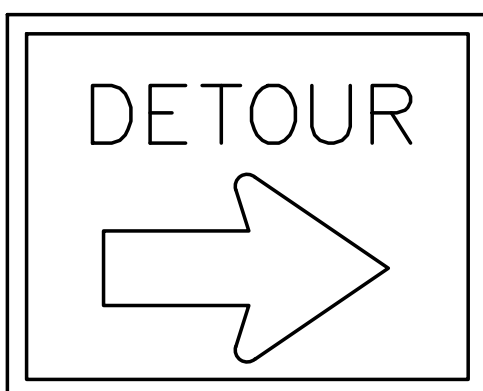
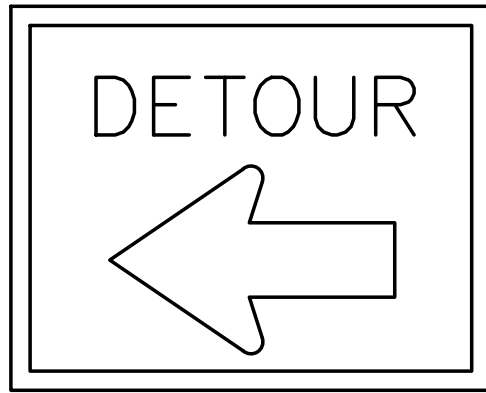
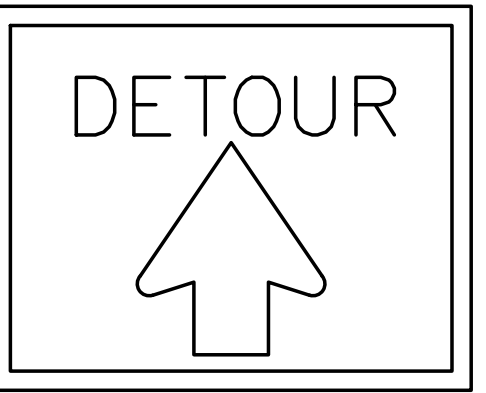




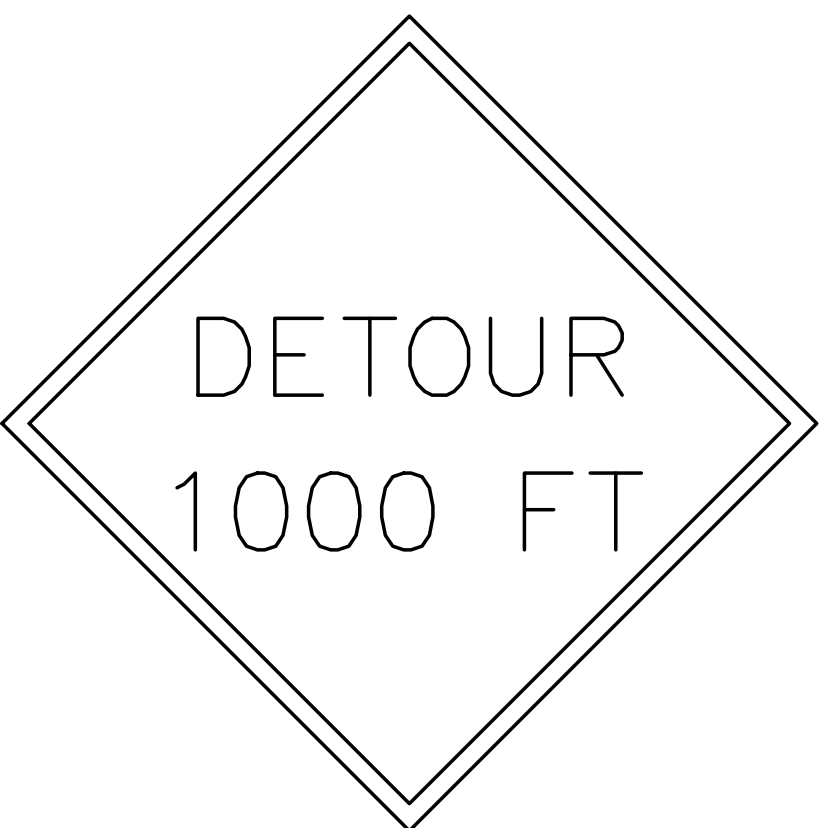

No.	Date	Revision

DESIGNED BY: —  
 DRAWN BY: —  
 CHECKED BY: JMT  
 COORD./DATE: NAD83/28  
 Date: 3/29/2021  
 SCALE: AS NOTED

**STATE STREET DETOUR - NIGHT WORK**  
 BANGOR, MAINE  
**STATE AND HANCOCK STREET**  
**UTILITY IMPROVEMENTS**

Job No. \_\_\_\_\_  
 Sheet No. **TC1**

 M4-8a	 M3-4	 M1-1	 M1-2
 M4-9R	 M4-9L	 M4-9S	 R11-4

 W20-1	 W20-2	 W20-3
--	--	--