



Front Elevation (Northwest)

Scale: 1/8" = 1'-0"



Client: Chick-Fil-A
 Site #: CF-3635
 Address: 663 Stillwater Ave
 Bangor, ME 04401
 Bangor FSU

REVISION INFO	DATE	DESCRIPTION	BY
	01/21/2015	Original Renderings	CC
	02/03/2015	Updated call-outs, revised reserved parking, added wireway to rear sign, added window vinyl, and banner	JD
	02/16/2015	Revised site plan and added pylon sign	JD
	02/24/2015	Updated site plan	JD
	03/03/2015	Removed pylon sign and added monument sign	JD
	10/02/2015	Update site plan	CC

This rendering is the property of Anchor Sign, Inc. It is for the exclusive use of Anchor Sign, Inc. and the party which requested the rendering. It is an unpublished original drawing not to be distributed, reproduced or exhibited without the consent of Anchor Sign, Inc. Please contact your account manager with questions regarding this statement.





Left Elevation (Northeast)

Scale: 3/32" = 1'-0"



Client: Chick-Fil-A
 Site #: CF-3635
 Address: 663 Stillwater Ave
 Bangor, ME 04401
 Bangor FSU

REVISION INFO	DATE	DESCRIPTION	BY
	01/21/2015	Original Renderings	CC
	02/03/2015	Updated call-outs, revised reserved parking, added wireway to rear sign, added window vinyl, and banner	JD
	02/16/2015	Revised site plan and added pylon sign	JD
	02/24/2015	Updated site plan	JD
	03/03/2015	Removed pylon sign and added monument sign	JD
	10/02/2015	Update site plan	CC

This rendering is the property of Anchor Sign, Inc. It is for the exclusive use of Anchor Sign, Inc. and the party which requested the rendering. It is an unpublished original drawing not to be distributed, reproduced or exhibited without the consent of Anchor Sign, Inc. Please contact your account manager with questions regarding this statement.





Rear Elevation (Southeast)

Scale: 1/8" = 1'-0"



Client: Chick-Fil-A
 Site #: CF-3635
 Address: 663 Stillwater Ave
 Bangor, ME 04401
 Bangor FSU

REVISION INFO	DATE	DESCRIPTION	BY
	01/21/2015	Original Renderings	CC
	02/03/2015	Updated call-outs, revised reserved parking, added wireway to rear sign, added window vinyl, and banner	JD
	02/16/2015	Revised site plan and added pylon sign	JD
	02/24/2015	Updated site plan	JD
	03/03/2015	Removed pylon sign and added monument sign	JD
	10/02/2015	Update site plan	CC

This rendering is the property of Anchor Sign, Inc. It is for the exclusive use of Anchor Sign, Inc. and the party which requested the rendering. It is an unpublished original drawing not to be distributed, reproduced or exhibited without the consent of Anchor Sign, Inc. Please contact your account manager with questions regarding this statement.





Right Elevation (Southwest)

Scale: 3/32" = 1'-0"



Client:	Chick-Fil-A
Site #:	CF-3635
Address:	663 Stillwater Ave Bangor, ME 04401 Bangor FSU

REVISION INFO	DATE	DESCRIPTION	BY
	01/21/2015	Original Renderings	CC
	02/03/2015	Updated call-outs, revised reserved parking, added wireway to rear sign, added window vinyl, and banner	JD
	02/16/2015	Revised site plan and added pylon sign	JD
	02/24/2015	Updated site plan	JD
	03/03/2015	Removed pylon sign and added monument sign	JD
	10/02/2015	Update site plan	CC

This rendering is the property of Anchor Sign, Inc. It is for the exclusive use of Anchor Sign, Inc. and the party which requested the rendering. It is an unpublished original drawing not to be distributed, reproduced or exhibited without the consent of Anchor Sign, Inc. Please contact your account manager with questions regarding this statement.






BR-1
Modular Size
General Shale - Red Velour




MP-1
Aluminum Fascia & Soffit
Durolast / Exceptional Metals
Color: Dark Bronze




MP-2
Aluminum Fascia
Durolast / Exceptional Metals
Color: Sierra Tan

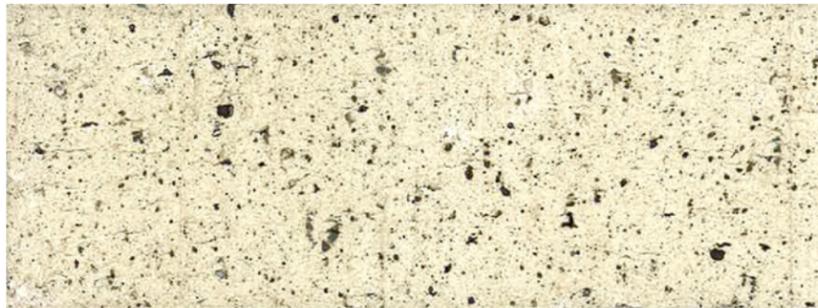

BR-2
Modular Size
General Shale - Silverstone

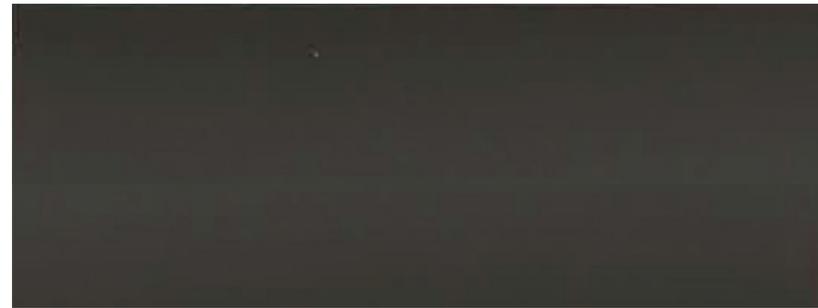

PT-9
Sherwin Williams - Sher-Cry High Performance
Acrylic #B66-350
Color: Dark Bronze (Semi-Gloss)

 


ST-1 Storefront
YKK - Yes 45
Color: Dark Bronze Anodized (Matte)

05/27/2015

Bangor FSR, Bangor, ME - Store #03635

Exterior Finishes



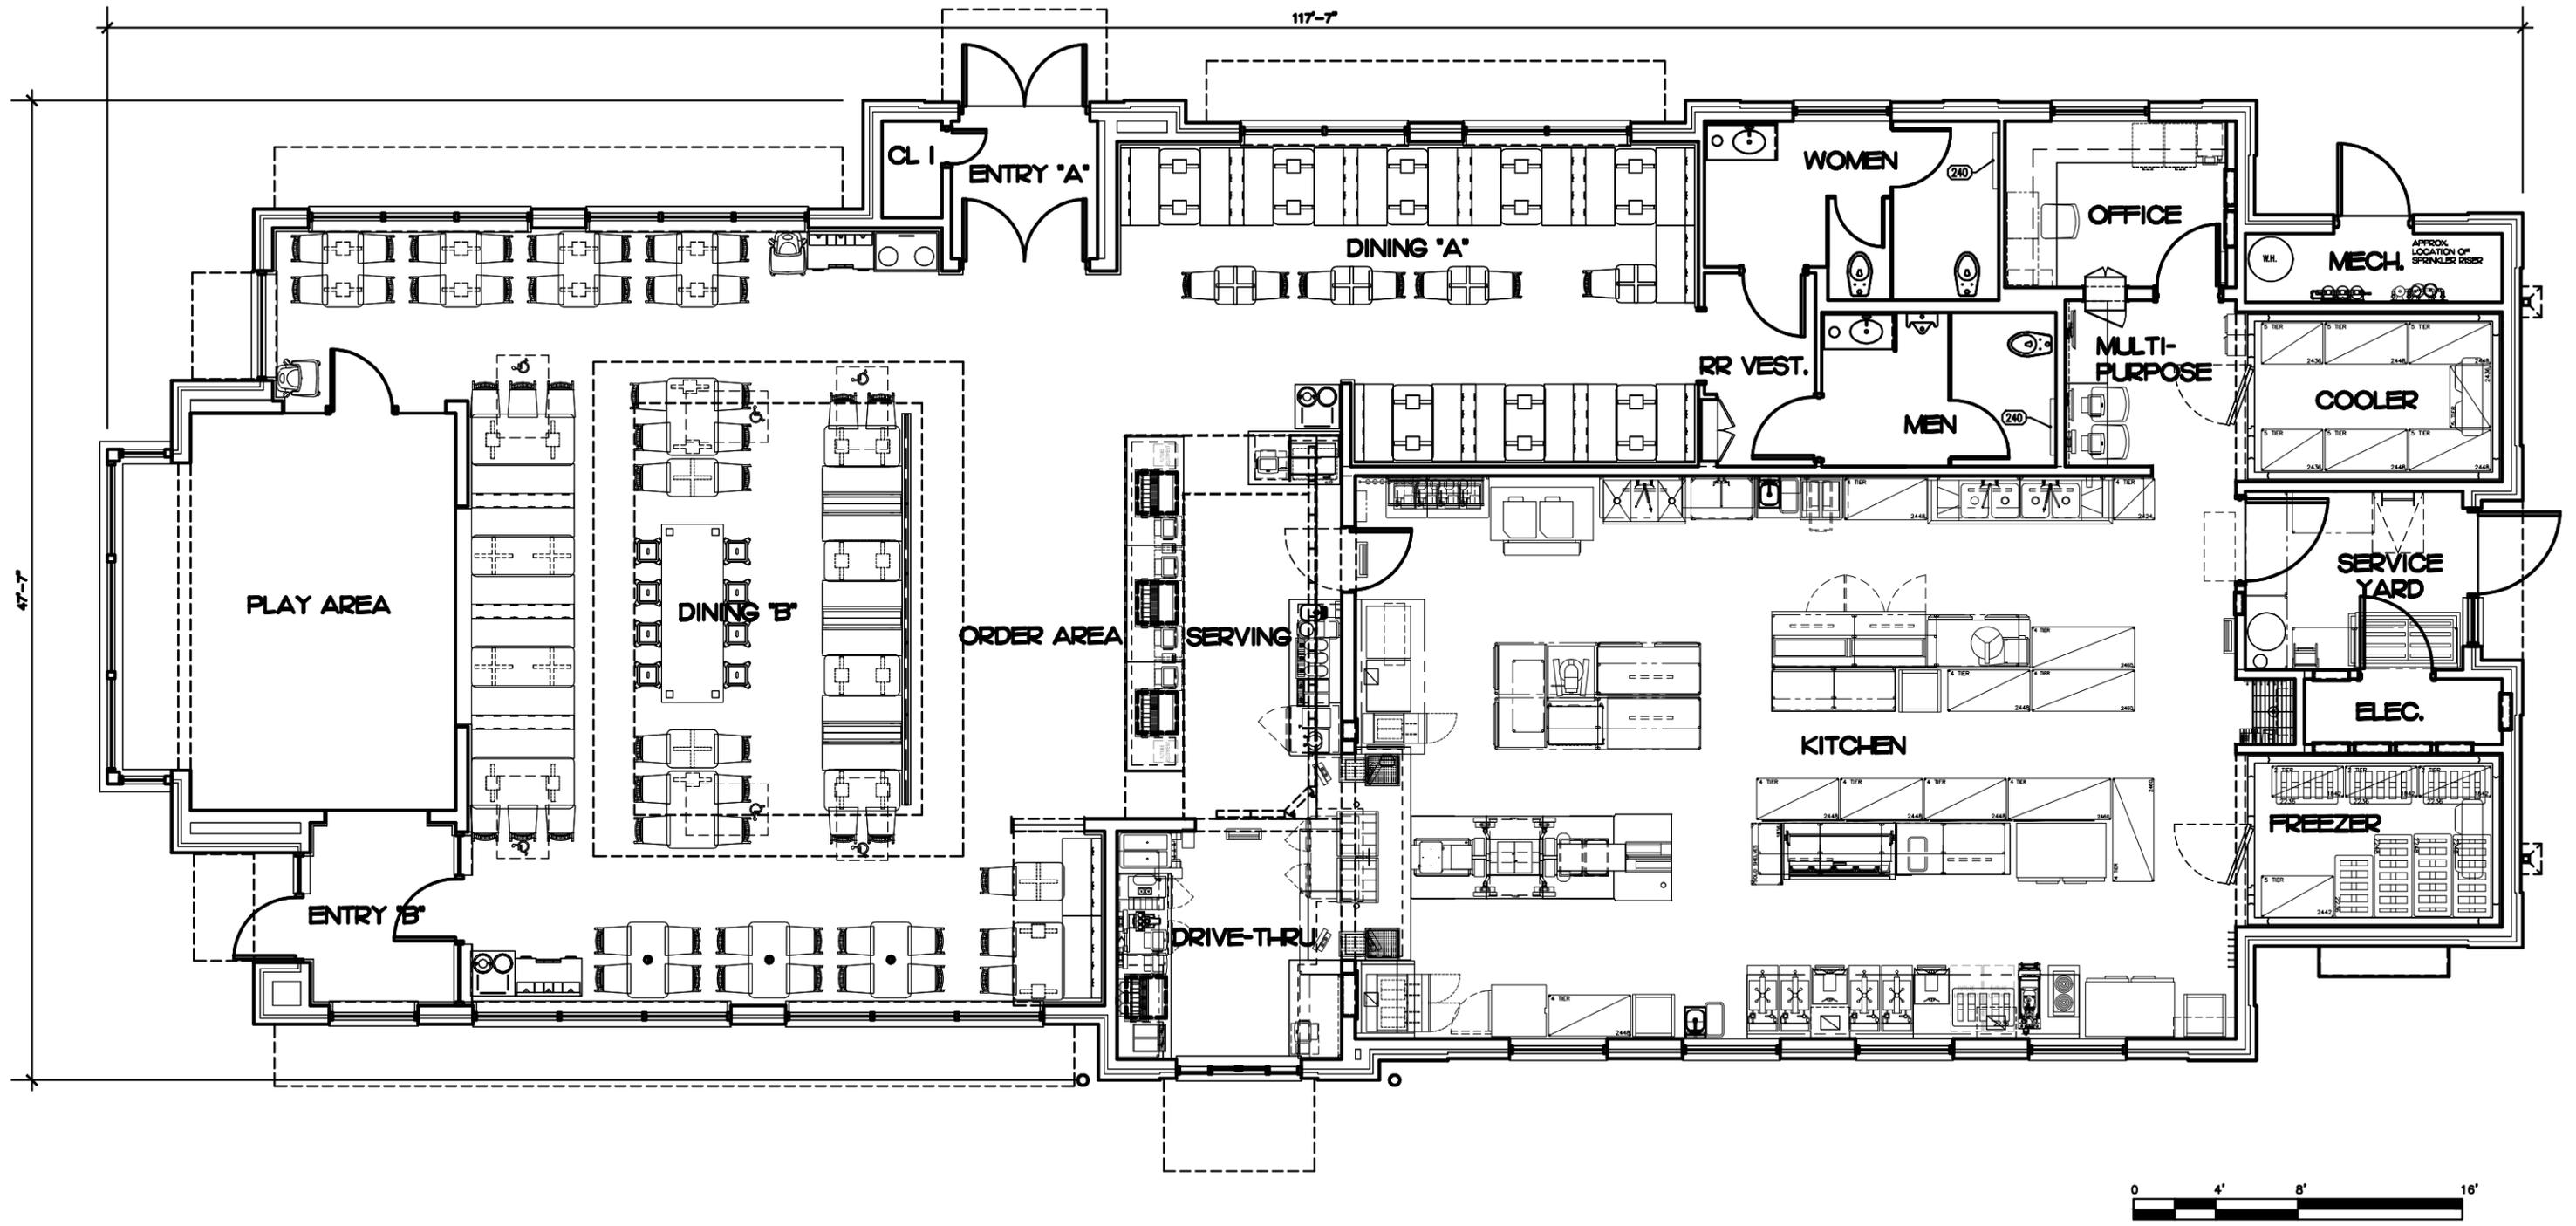

05/27/2015

Bangor FSR, Bangor, ME - Store #03635

Floor Plan

