




P:\11392-EASTWOOD_CONTRACTORS\003-TRAFFIC CONTROL PATTERN PLAN_HANCOCK ST_BANGOR-TR101-CAD_DRAWINGS\CIVIL\DSGN_DWG\11392.003-C-TR.DWG

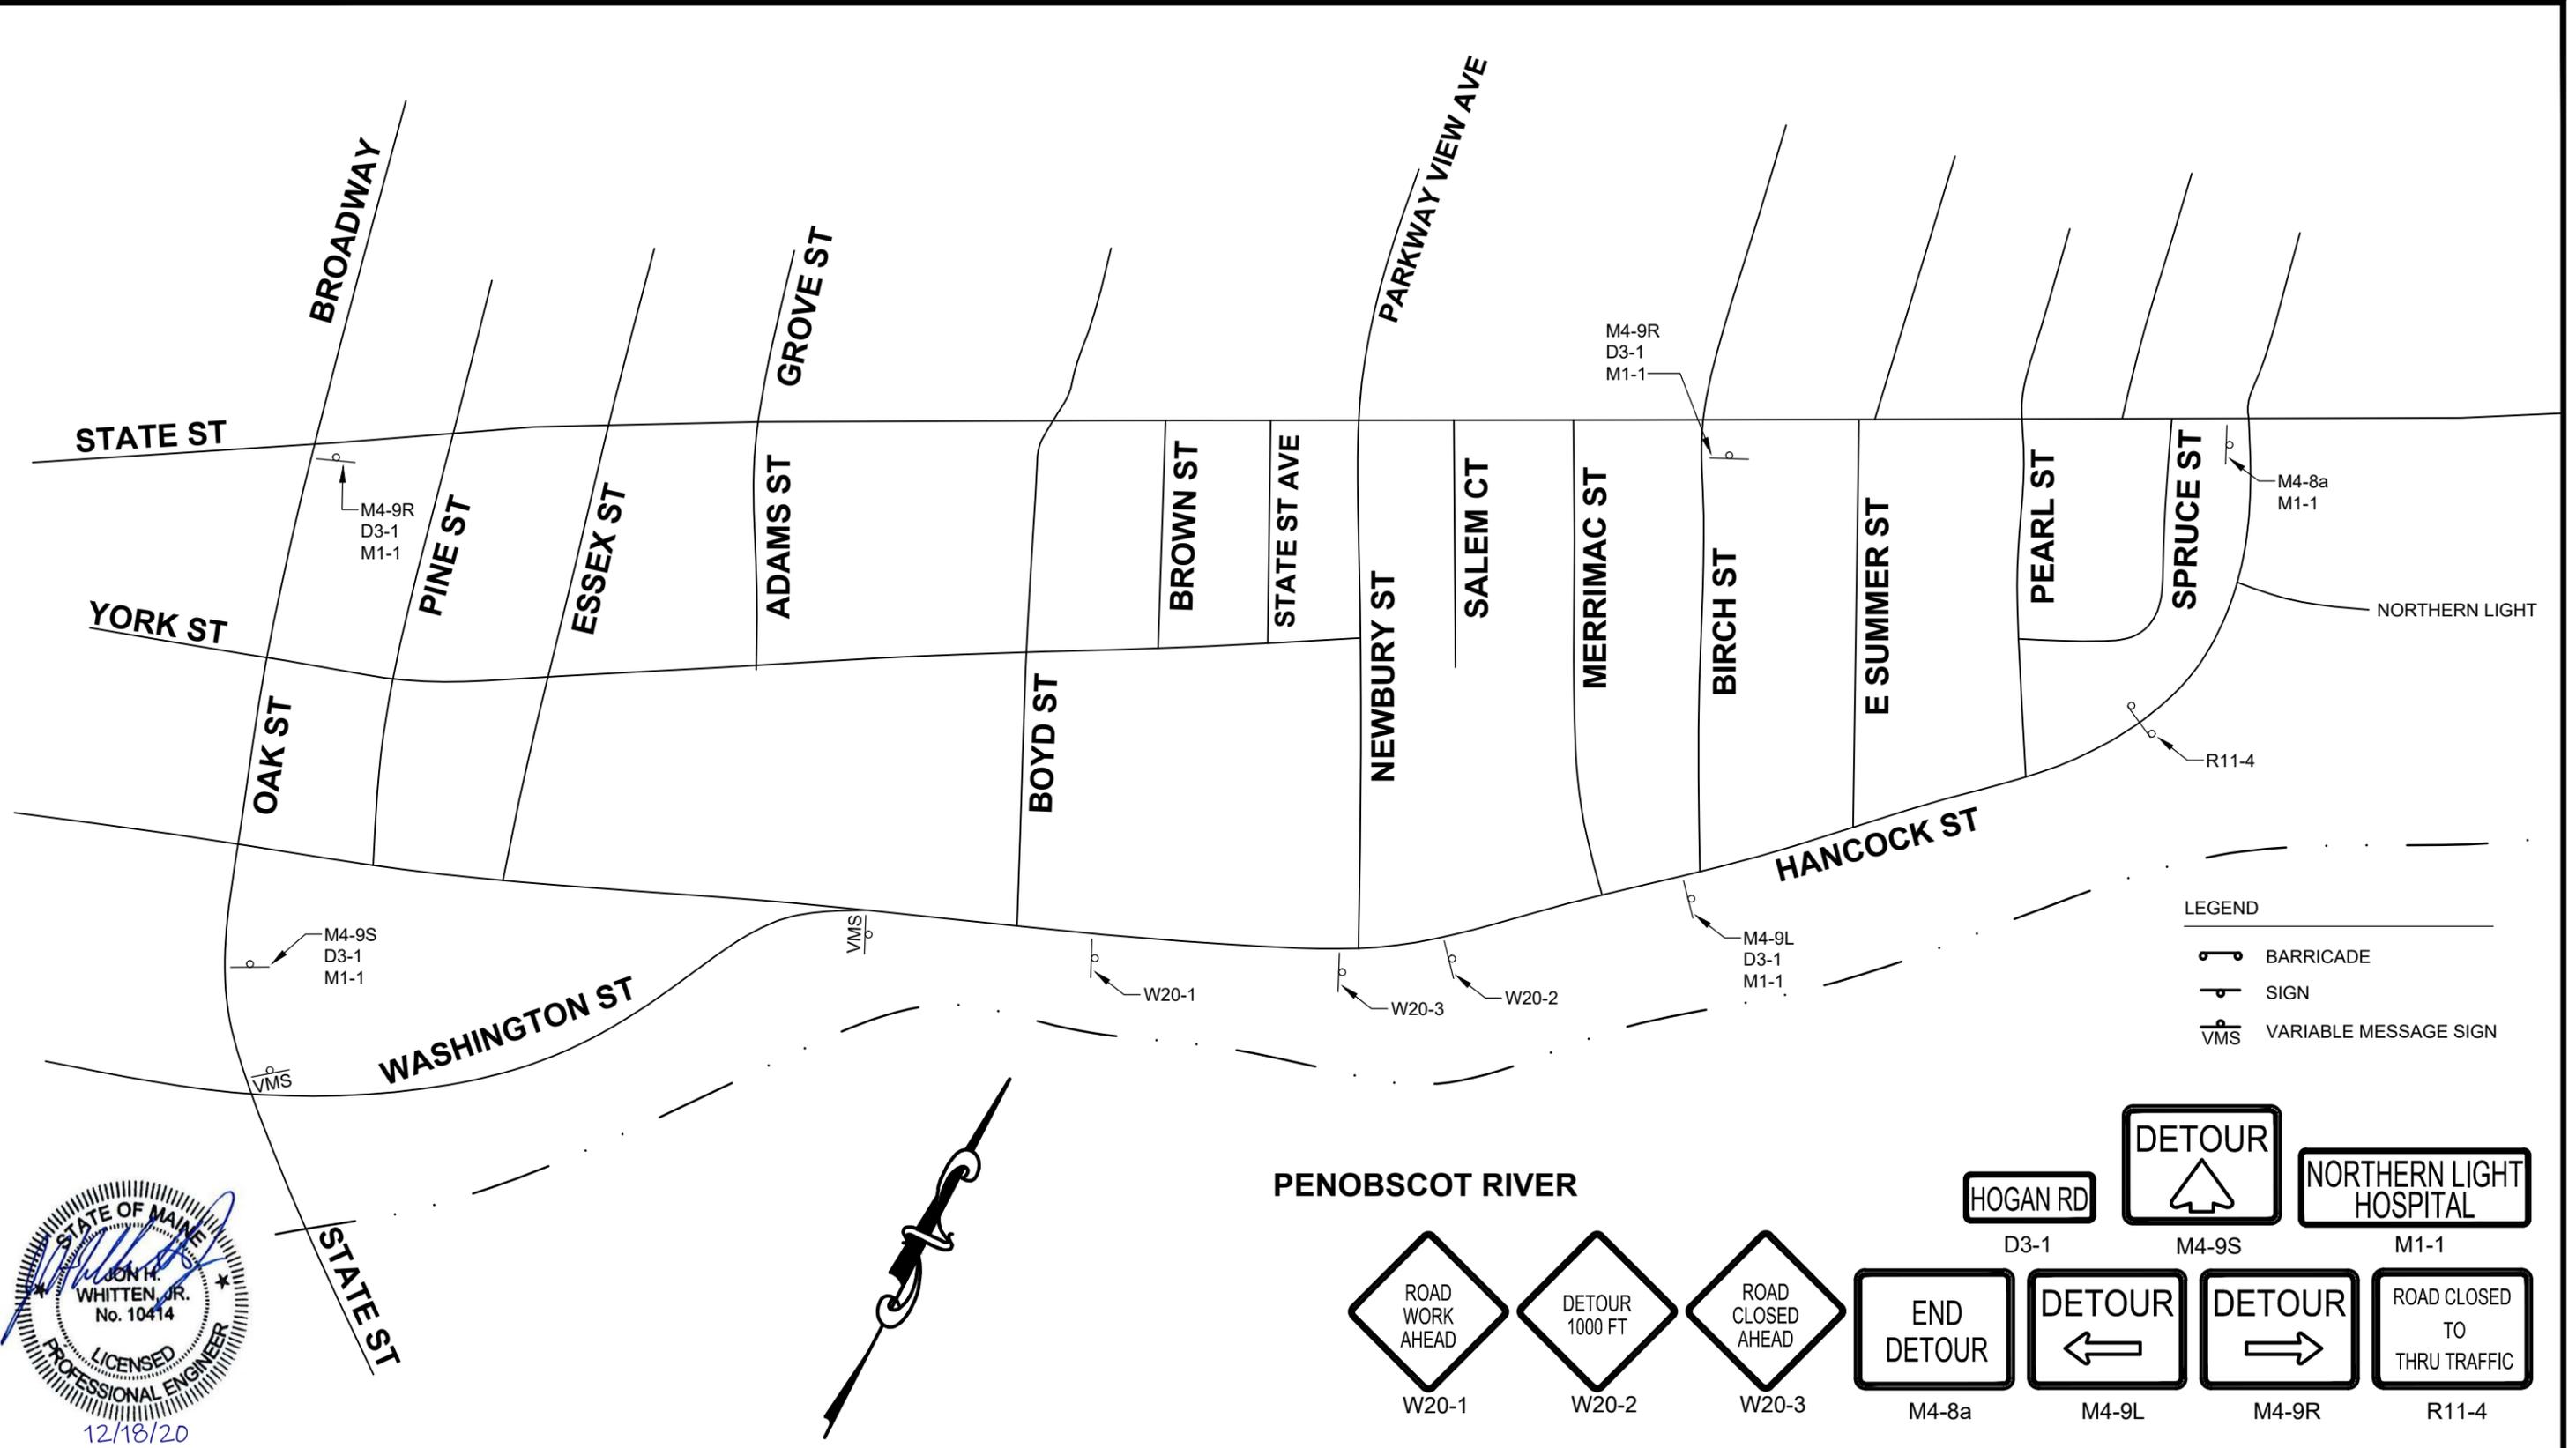

- LEGEND
- BARRICADE
 - SIGN
 - VARIABLE MESSAGE SIGN

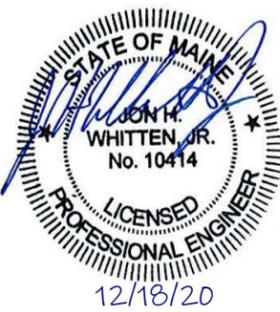

PENOBSCOT RIVER

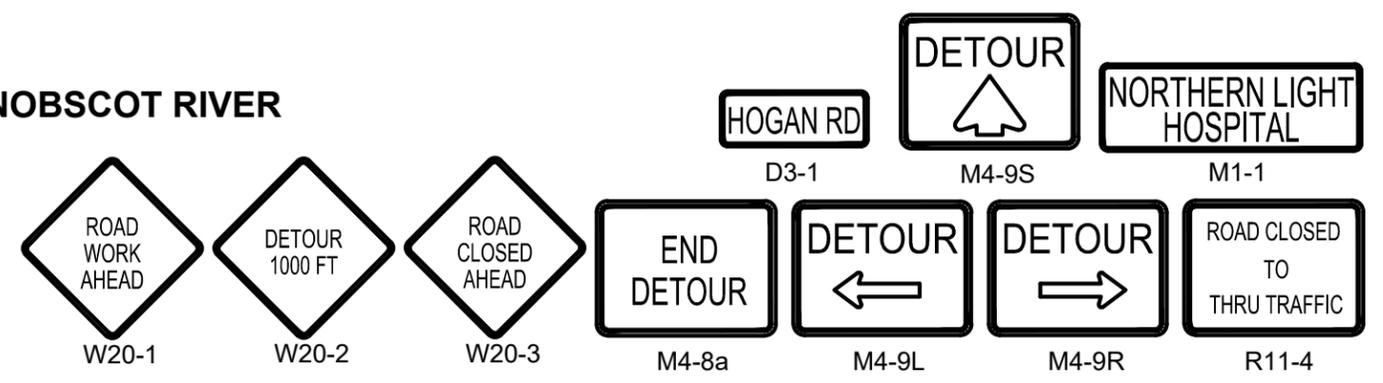

PROJECT TITLE:	EASTWOOD CONTRACTORS BANGOR, MAINE		DWG:	TR101	BY:	JNB	REV:		ISSUE STATUS
SHEET TITLE:	DETOUR PLAN STATE & HANCOCK STREET UTILITY IMPROVEMENTS		JN:	11392.003	DATE:	2020.12.18	REV DATE:		
			SCALE:	1" = 300'	APPROVED BY:	VJS	ISSUE:		
					CHECKED BY:		ISSUE DATE:		

