


MAIN STREET SAFETY IMPROVEMENTS PROJECT



STATE OF MAINE
DEPARTMENT OF TRANSPORTATION

CITY OF BANGOR
PENOBSCOT COUNTY
PROJECT NO. 018448(00)

JULY 16, 2014

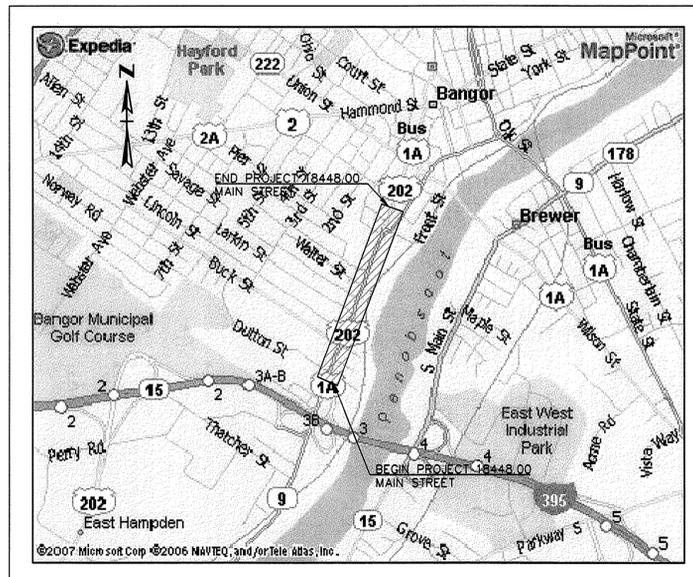

LOCATION PLAN:

NOT TO SCALE

DRAWINGS:
SHEET NO.

DESCRIPTION

1 - 4
5 - 8

PLAN & TYPICAL SECTIONS
PAVEMENT MARKING & LANDSCAPING

Plans prepared by:



AMANDA SOUCIER, PE





NOTE:

ALL WORK CONTEMPLATED UNDER THIS CONTRACT SHALL BE GOVERNED BY AND BE IN CONFORMITY WITH THE STANDARD SPECIFICATIONS (REVISIONS OF DECEMBER 2002), THE STANDARD DETAILS (DECEMBER 2002), THE SUPPLEMENTAL SPECIFICATIONS AND SUPPLEMENTAL STANDARD DETAILS FOR CONSTRUCTION (DECEMBER 2002) THERETO, EXCEPT AS MODIFIED BY THE PLANS OR SPECIFICATION SPECIAL PROVISIONS.



ENGINEERING DEPARTMENT

Bangor, Maine 04401
Tel: (207)992-4250
Fax: (207)992-4194

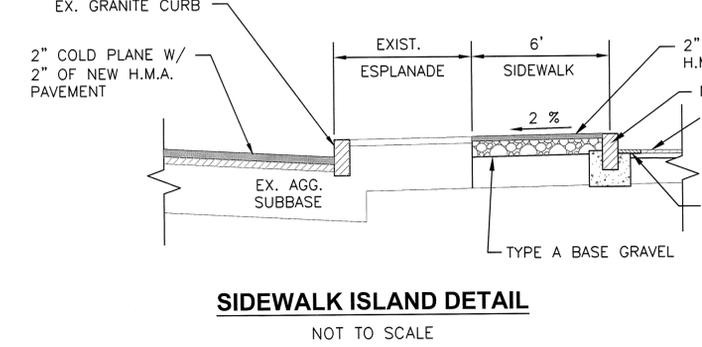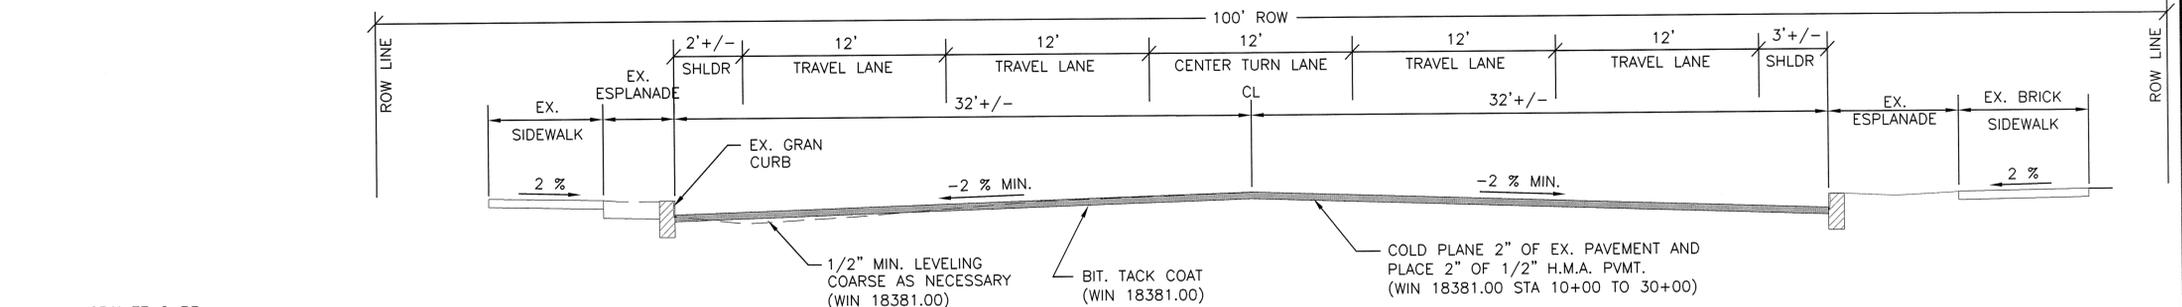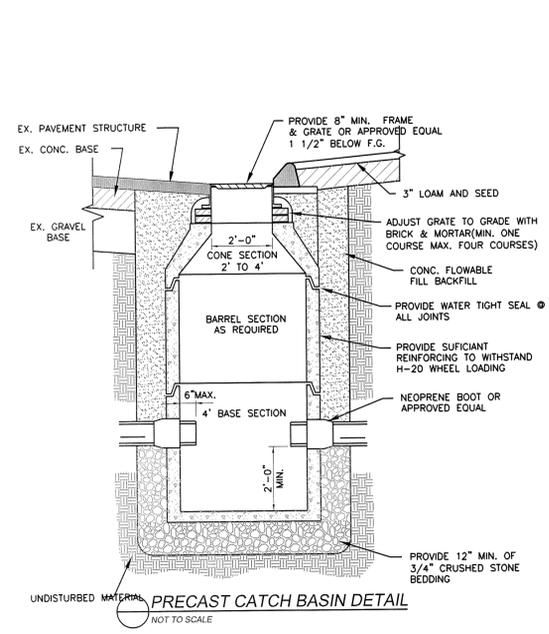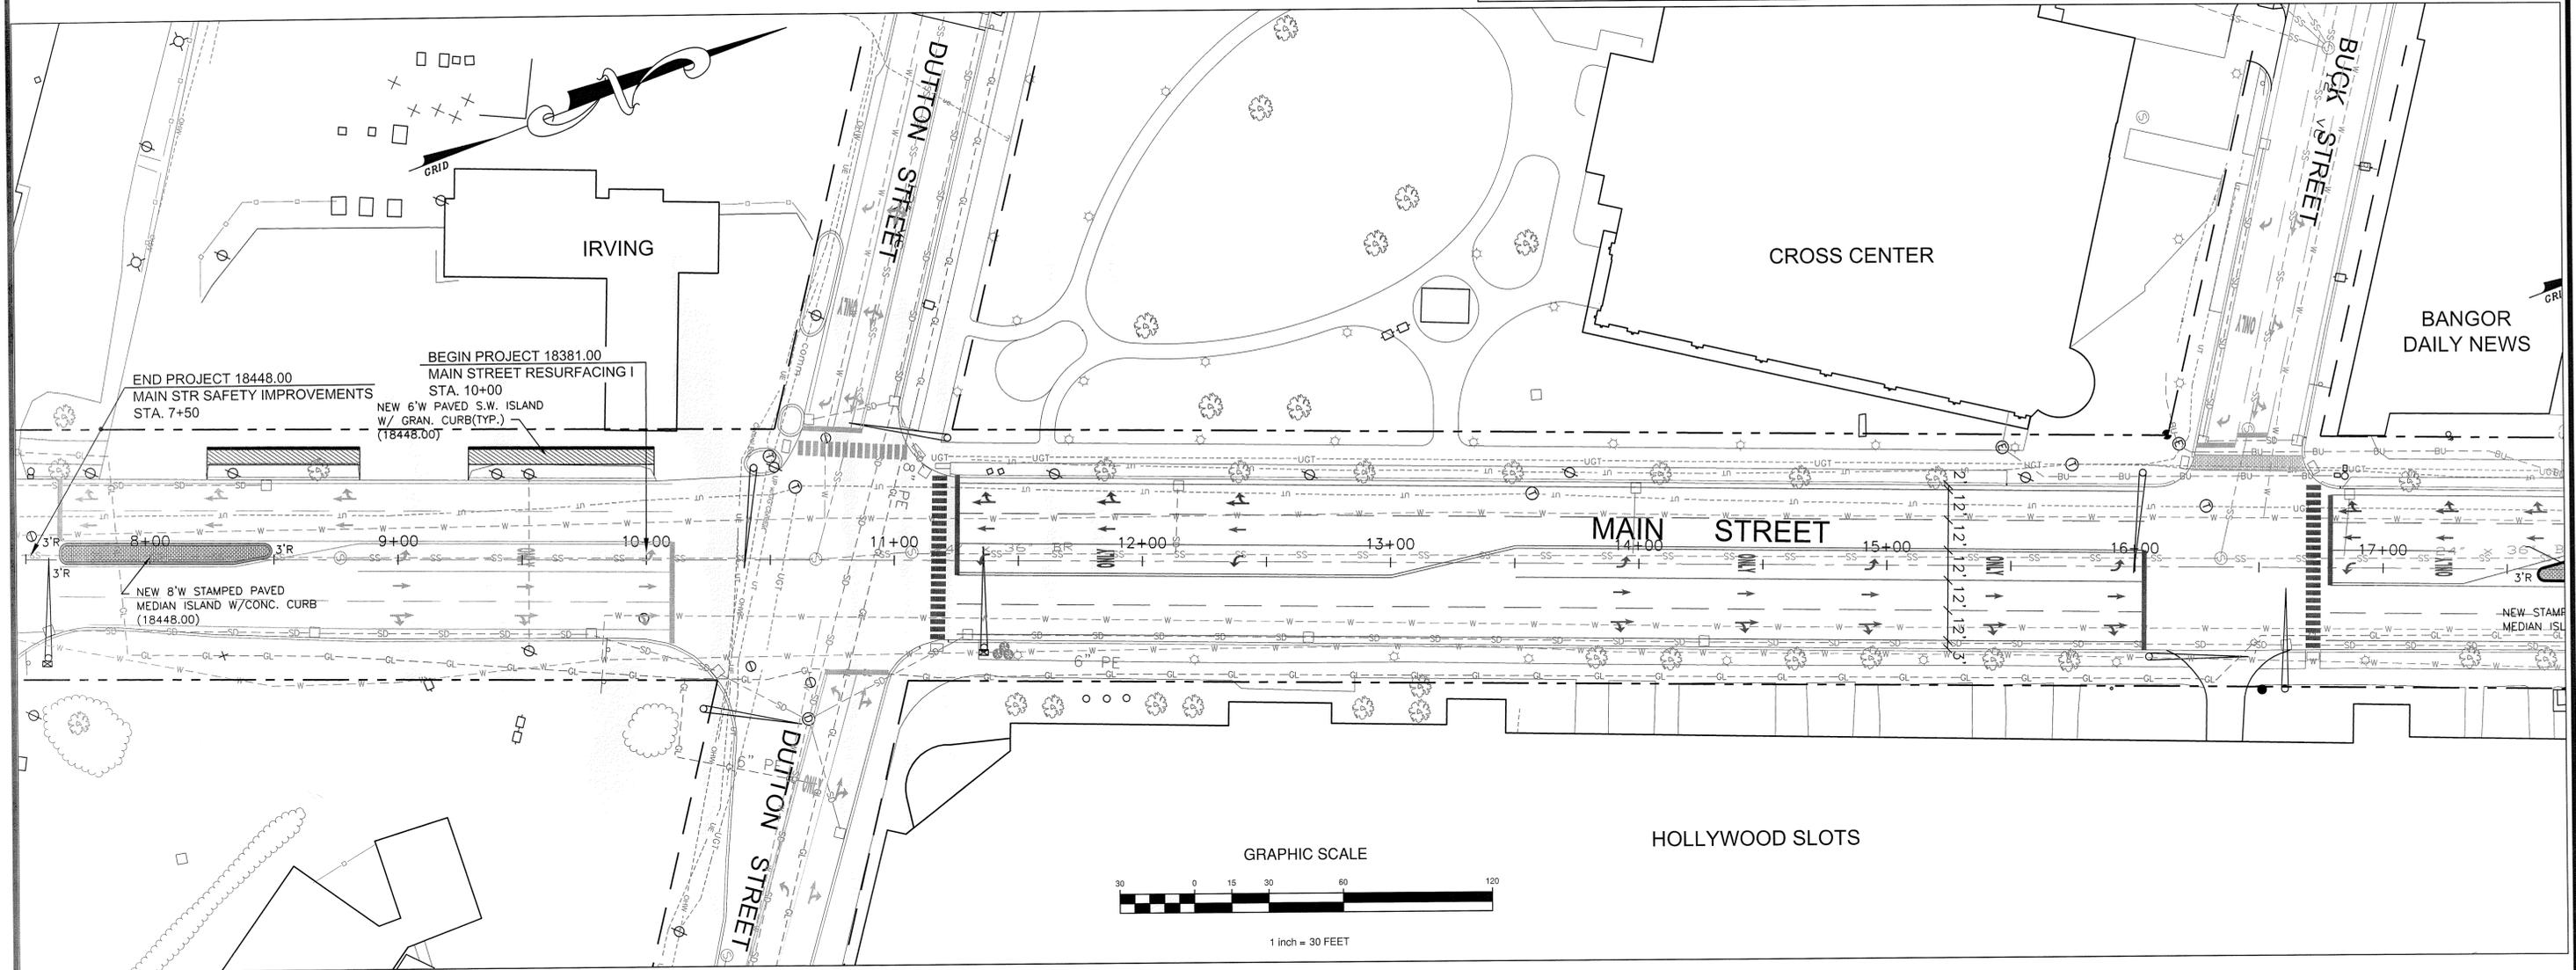






NOTE:
ALL WORK CONTEMPLATED UNDER THIS CONTRACT SHALL BE GOVERNED BY AND BE IN CONFORMITY WITH THE STANDARD SPECIFICATIONS (REVISIONS OF DECEMBER 2002), THE STANDARD DETAILS (DECEMBER 2002), THE SUPPLEMENTAL SPECIFICATIONS AND SUPPLEMENTAL STANDARD DETAILS FOR CONSTRUCTION (DECEMBER 2002) THERETO, EXCEPT AS MODIFIED BY THE PLANS OR SPECIFICATION SPECIAL PROVISIONS.

MAIN STREET SAFETY IMPROVEMENTS PROJECT
BANGOR, MAINE

PLAN & TYPICAL SECTIONS

Designed by:	TCT
Drawn by:	TCT
Checked by:	
Approved by:	
Scale:	1" = 30'
Date:	6/4/14

City of Bangor Maine
www.bangormaine.gov
ENGINEERING DEPARTMENT
Bangor, Maine 04401
Tel: (207)992-4250
Fax: (207)992-4194

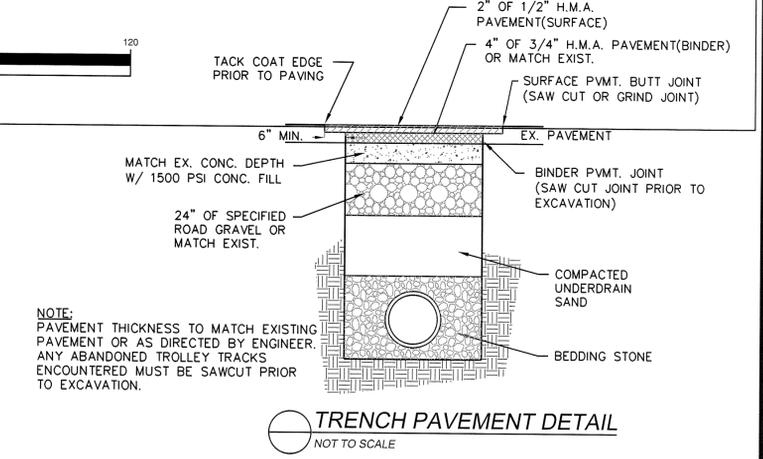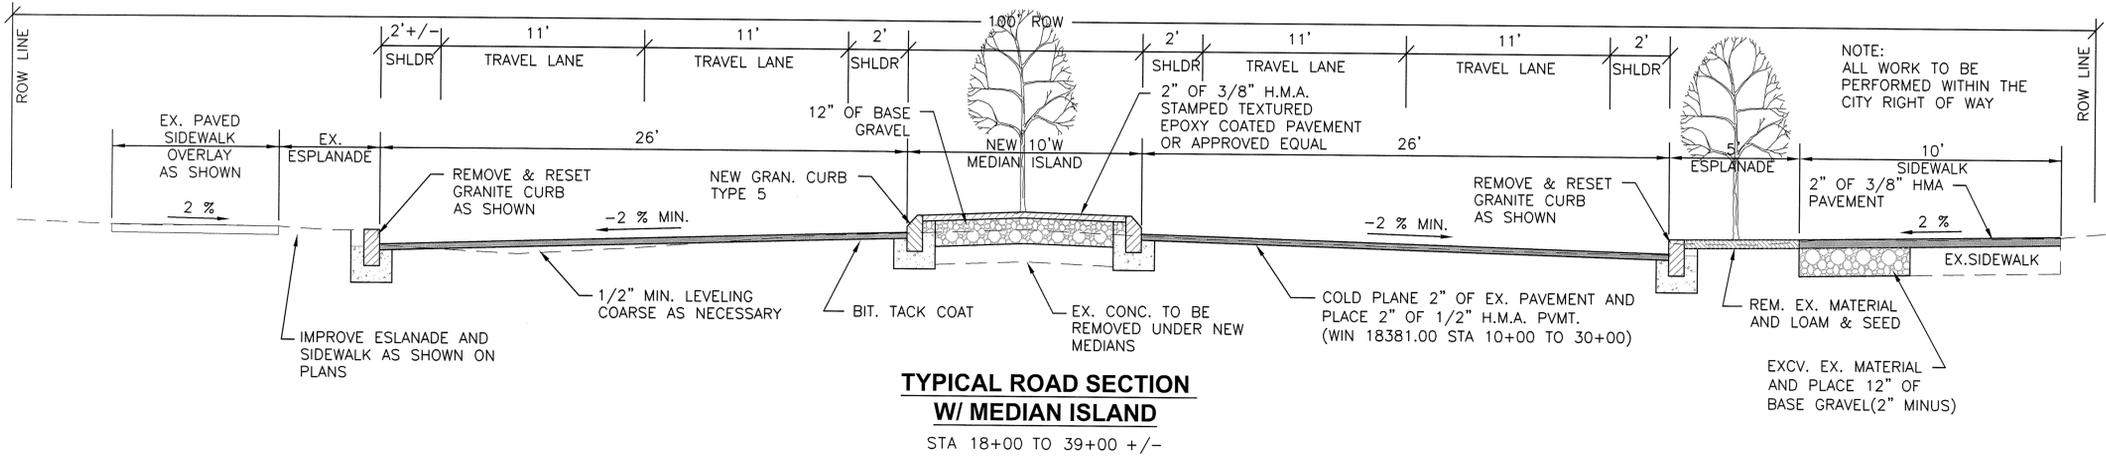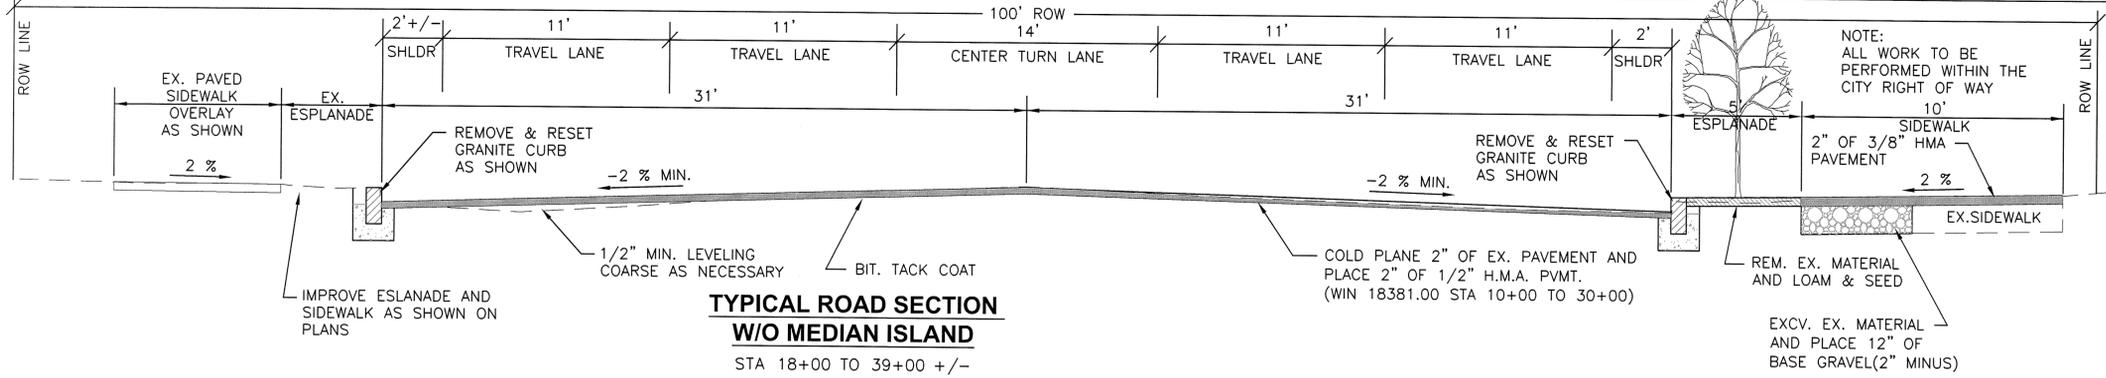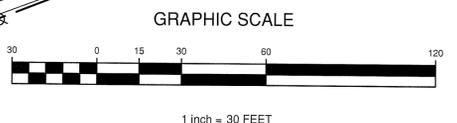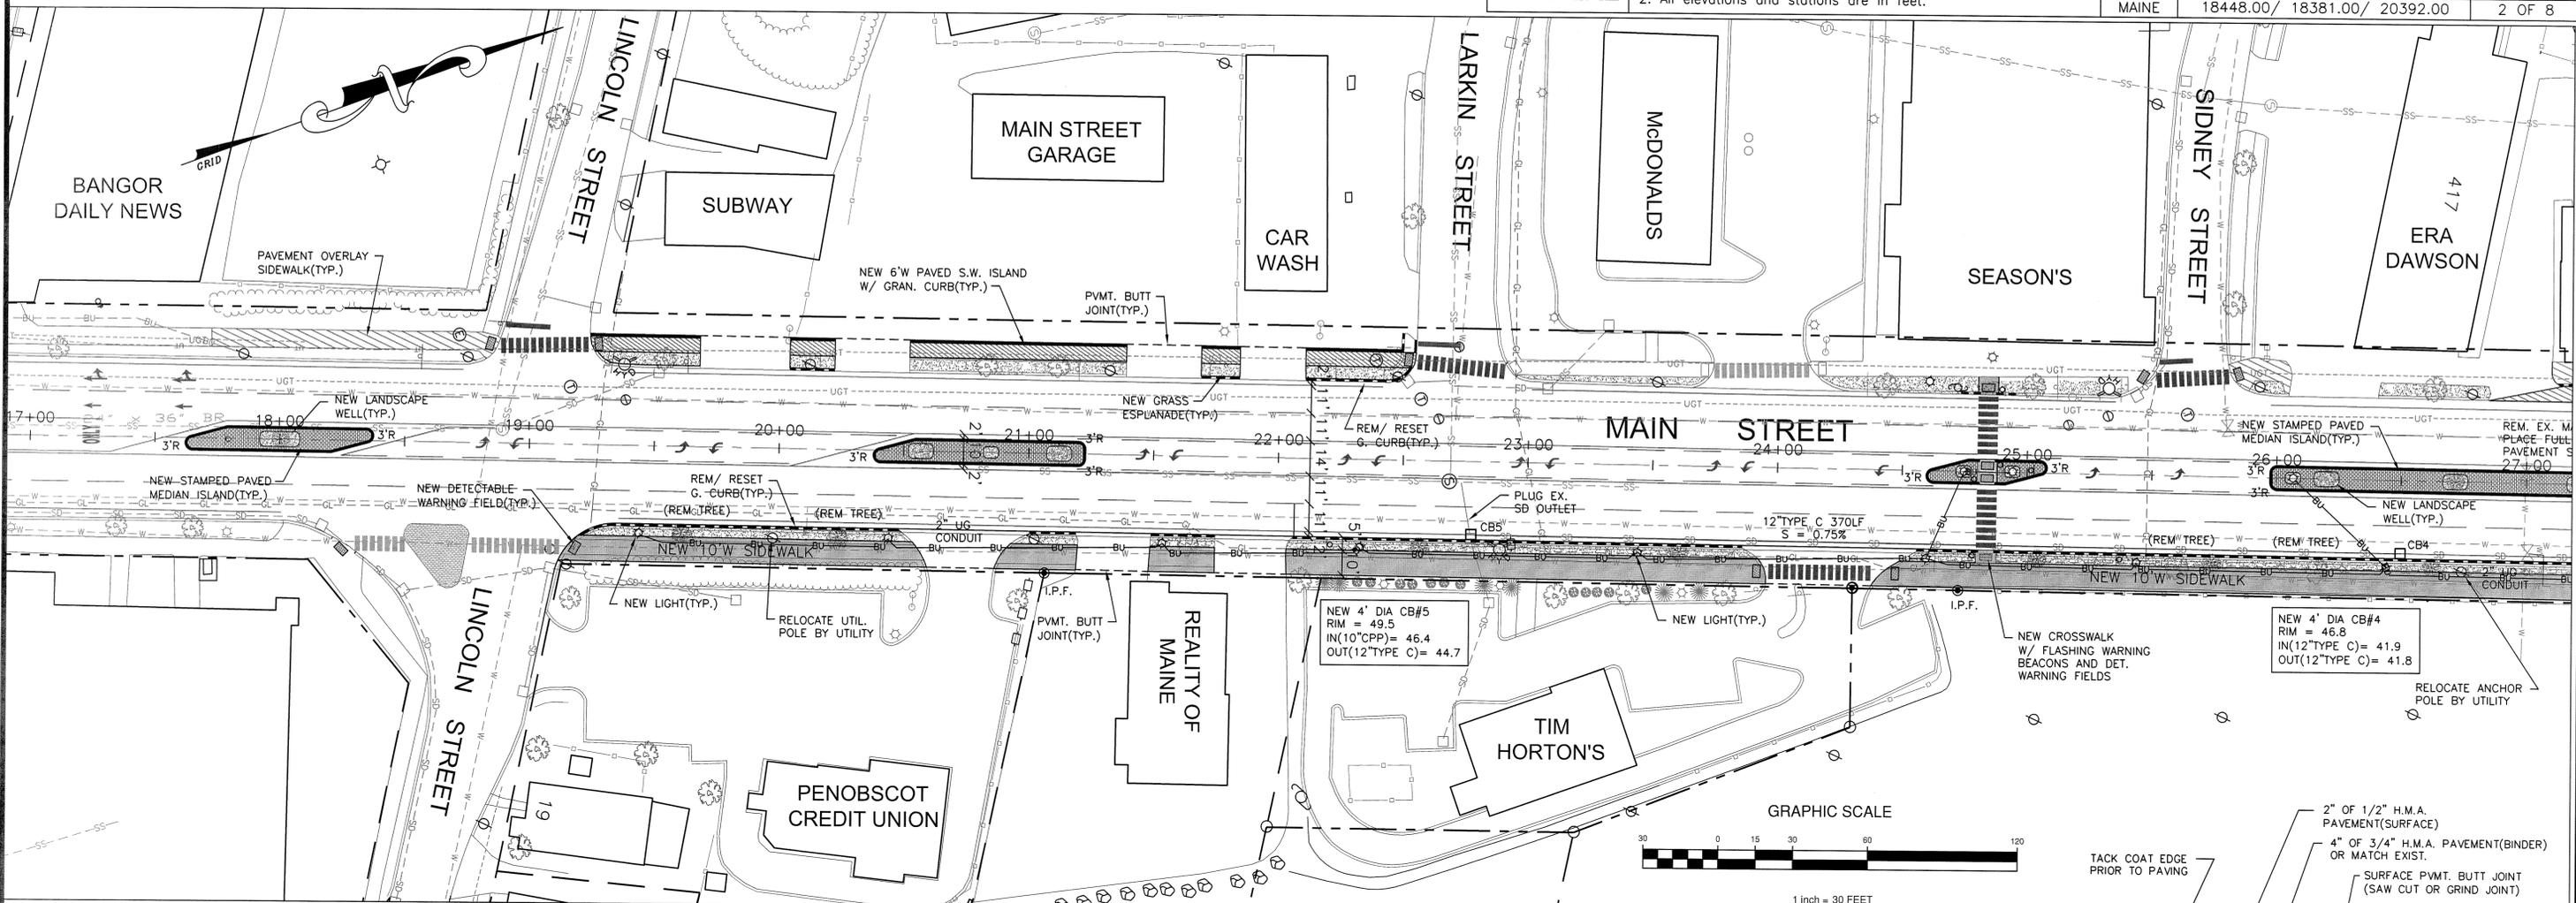

NOTE:
PAVEMENT THICKNESS TO MATCH EXISTING PAVEMENT OR AS DIRECTED BY ENGINEER. ANY ABANDONED TROLLEY TRACKS ENCOUNTERED MUST BE SAWCUT PRIOR TO EXCAVATION.

NOTE:
ALL WORK TO BE PERFORMED WITHIN THE CITY RIGHT OF WAY






NOTE:
ALL WORK TO BE PERFORMED WITHIN THE CITY RIGHT OF WAY

MAIN STREET SAFETY IMPROVEMENTS PROJECT
BANGOR, MAINE

PLAN & TYPICAL SECTIONS

Designed by:	TCT
Drawn by:	TCT
Checked by:	
Approved by:	
Scale:	1" = 30'
Date:	6/4/14

www.bangormaine.gov
ENGINEERING DEPARTMENT
Bangor, Maine 04401
Tel: (207)992-4250
Fax: (207)992-4194

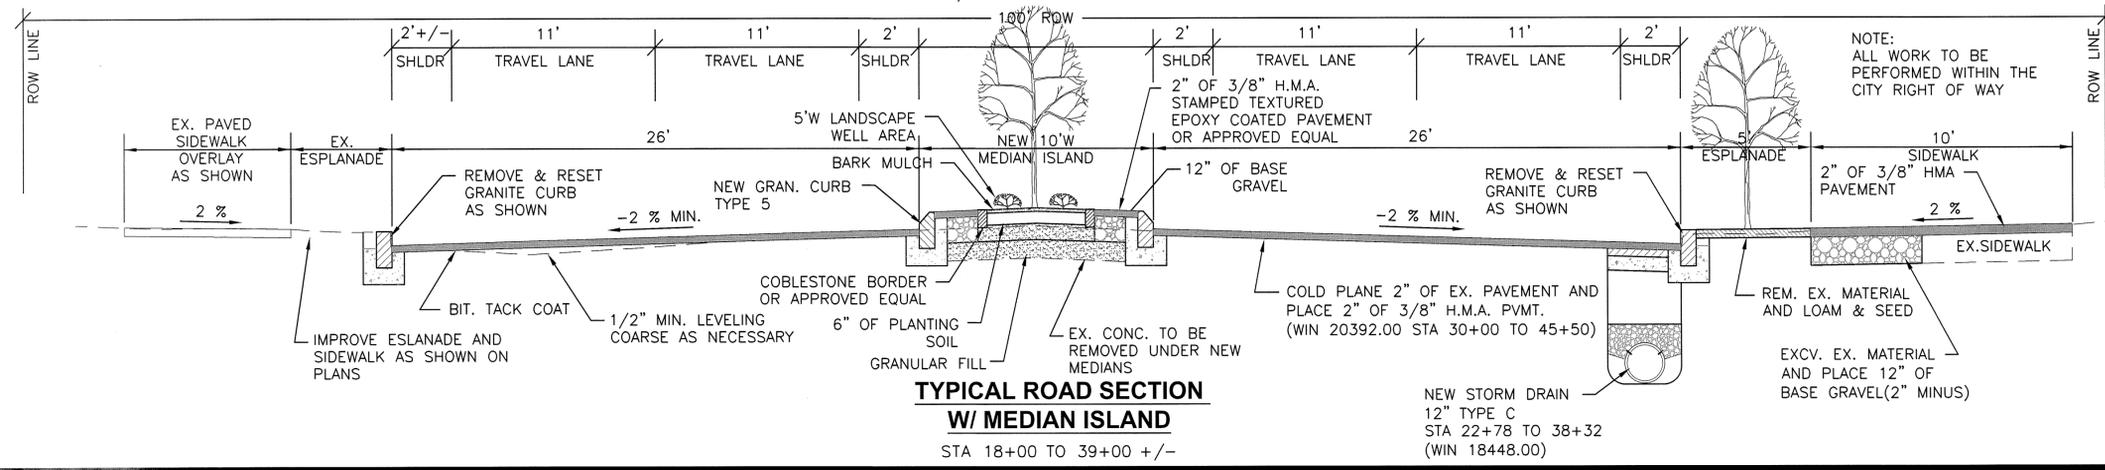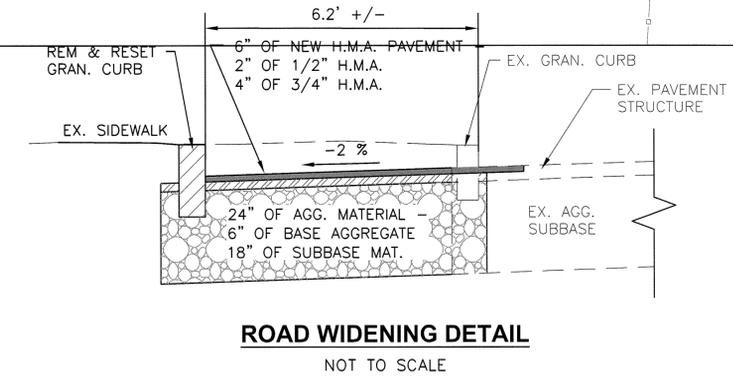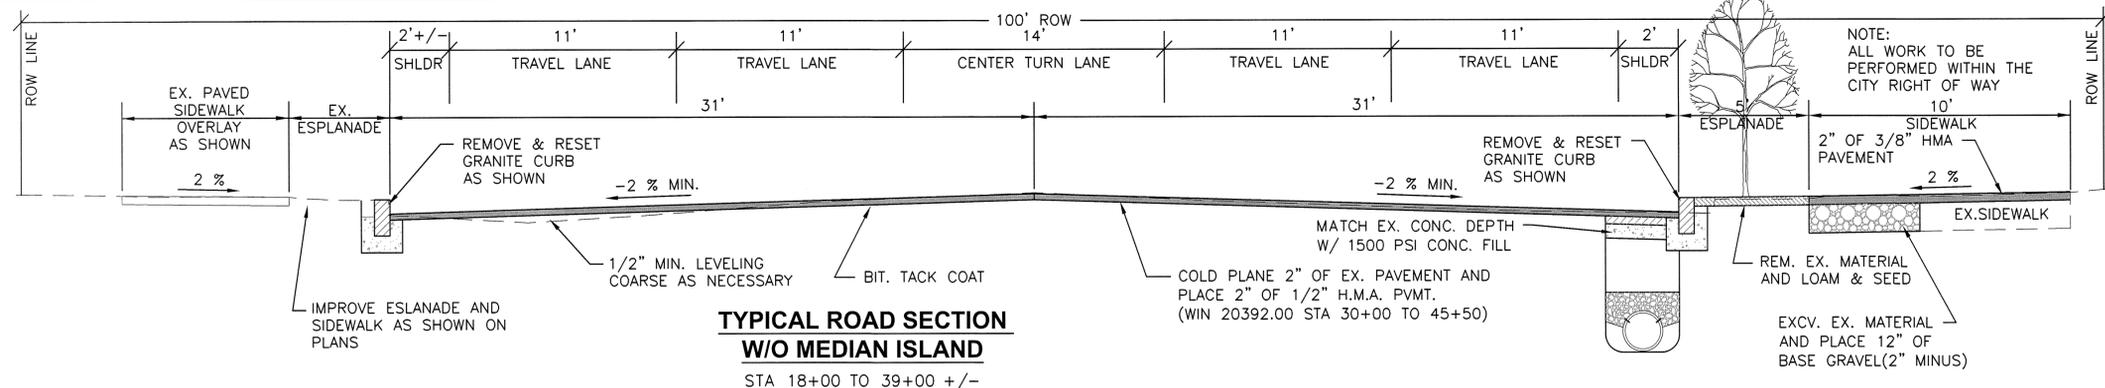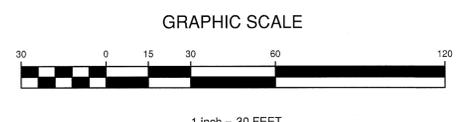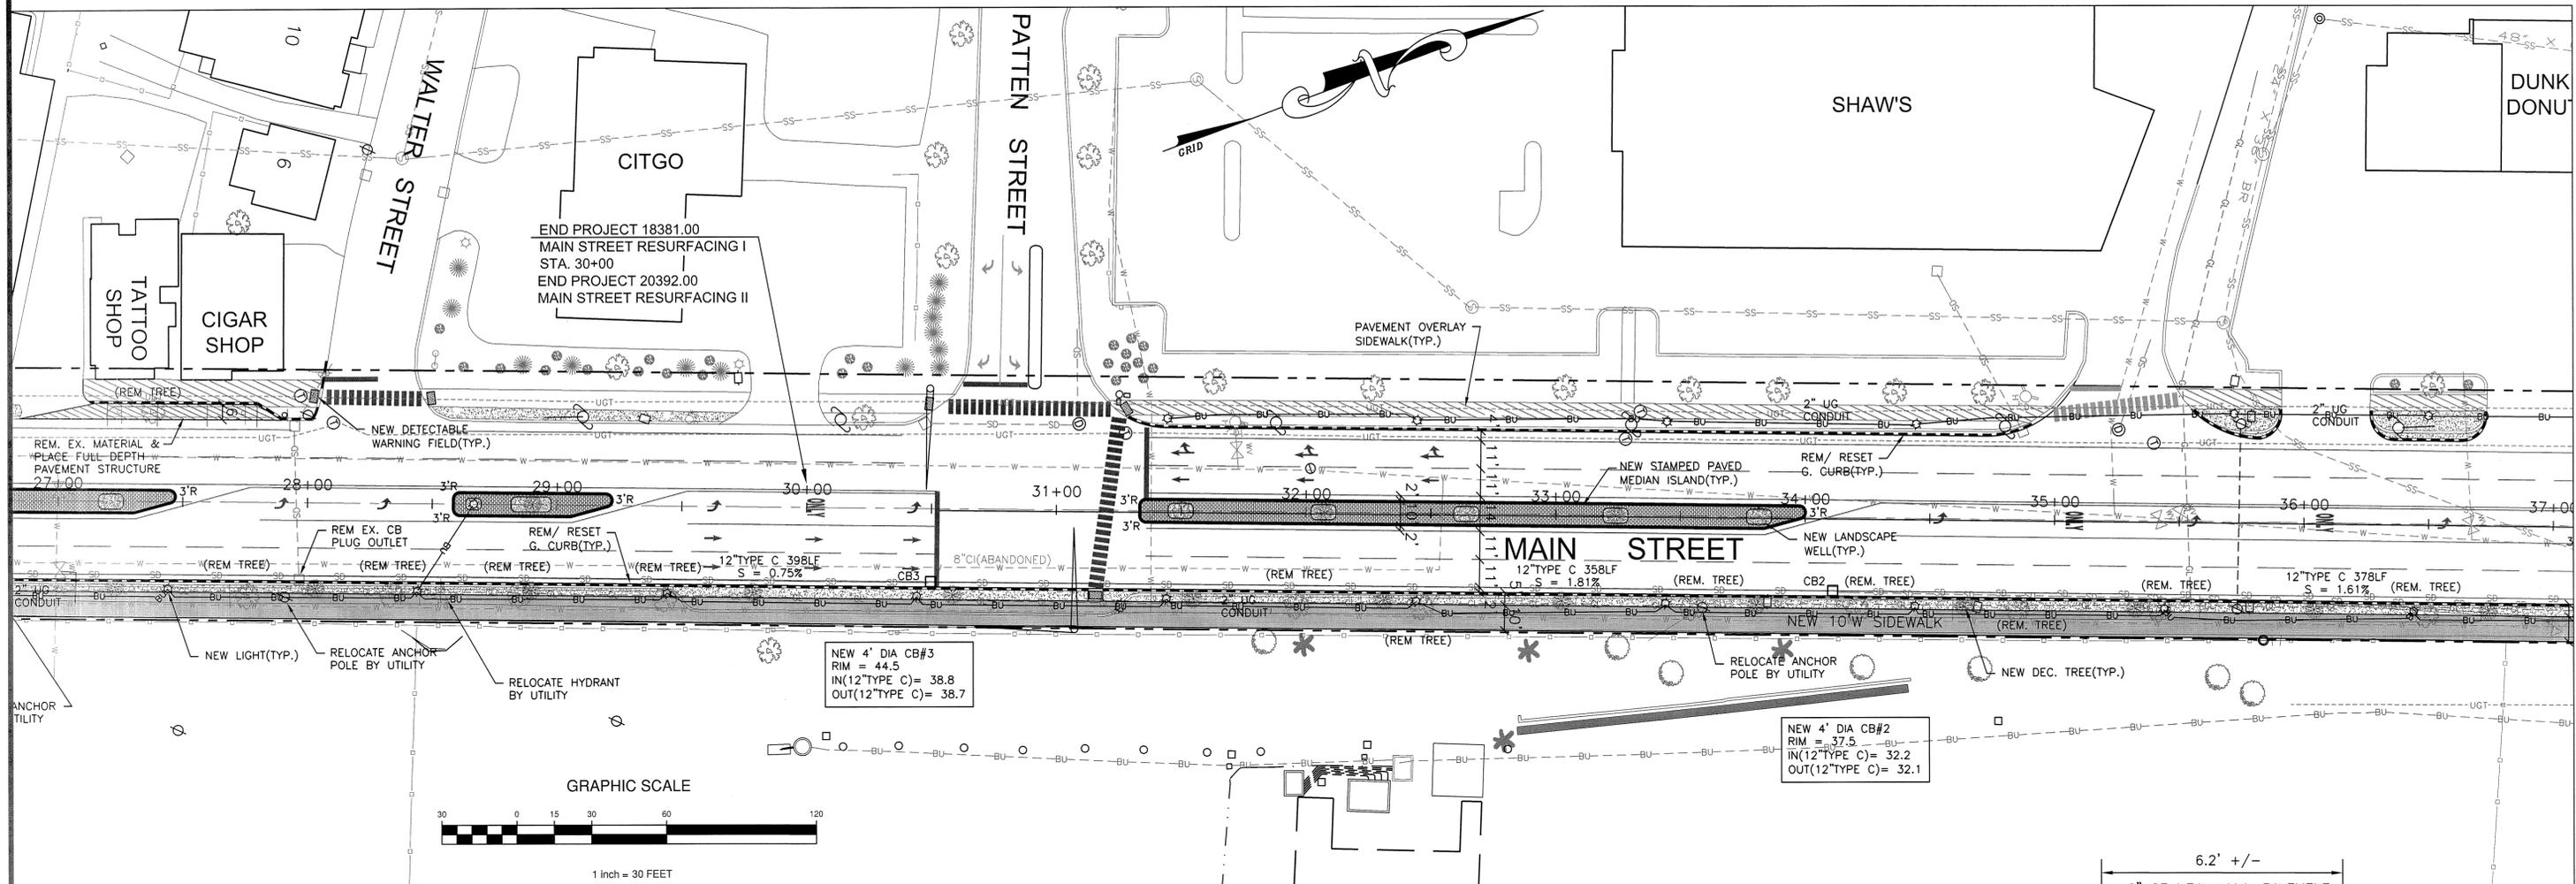


NOTE:
ALL WORK CONTEMPLATED UNDER THIS CONTRACT SHALL BE GOVERNED BY AND BE IN CONFORMITY WITH THE STANDARD SPECIFICATIONS (REVISIONS OF DECEMBER 2002), THE STANDARD DETAILS (DECEMBER 2002), THE SUPPLEMENTAL SPECIFICATIONS AND SUPPLEMENTAL STANDARD DETAILS FOR CONSTRUCTION (DECEMBER 2002) THERETO, EXCEPT AS MODIFIED BY THE PLANS OR SPECIFICATION SPECIAL PROVISIONS.

MAIN STREET SAFETY IMPROVEMENTS PROJECT
BANGOR, MAINE
PLAN & TYPICAL SECTIONS

Designed by:	TCT
Drawn by:	TCT
Checked by:	
Approved by:	
Scale:	1" = 30'
Date:	6/4/14

City of
Bangor
Maine
www.bangormaine.gov
ENGINEERING DEPARTMENT
Bangor, Maine 04401
Tel: (207)992-4250
Fax: (207)992-4194

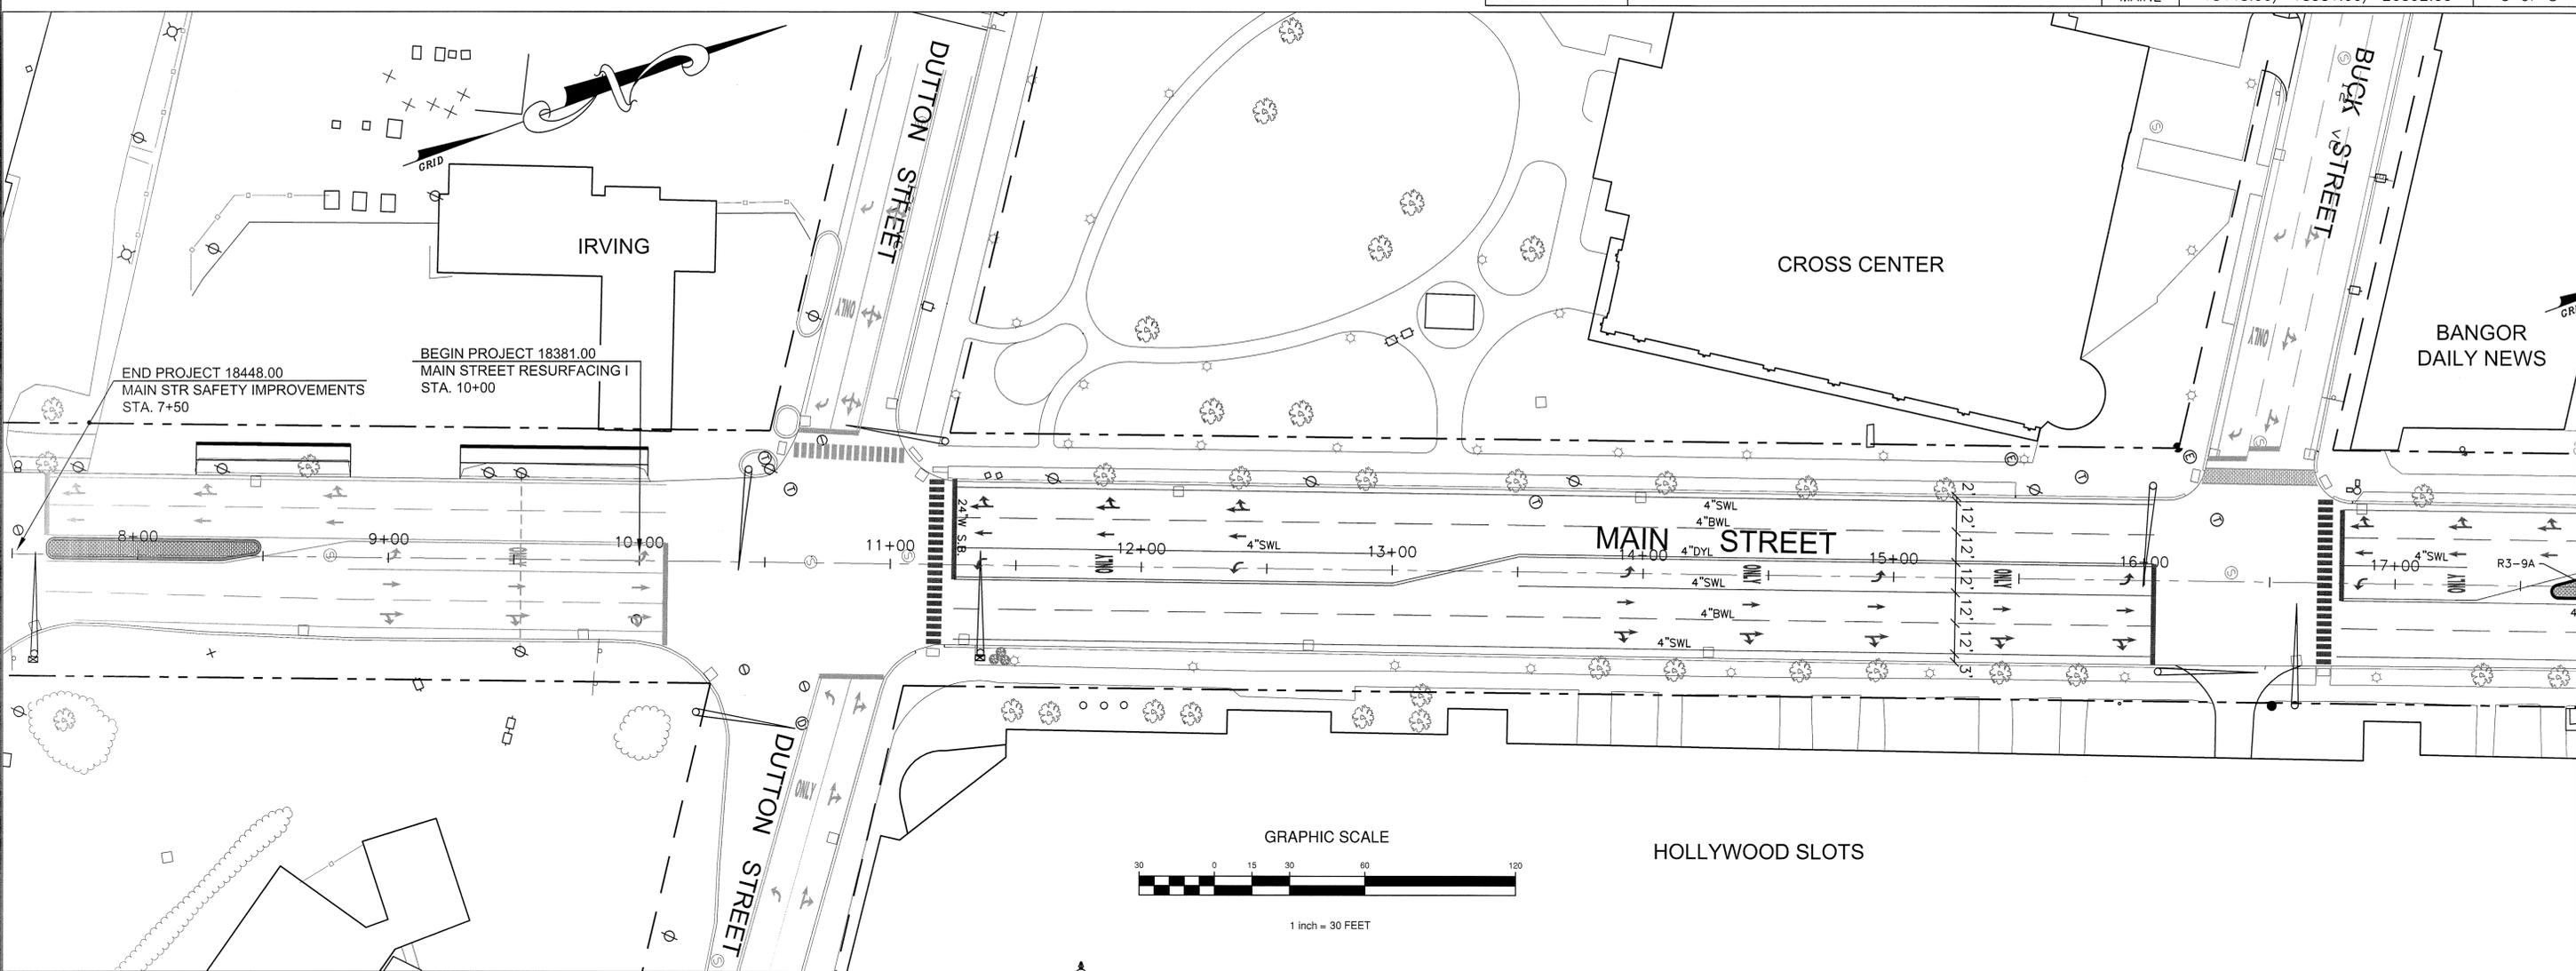

NOTES:

- All pavement markings and signs to conform to the current Manual on Uniform Traffic Control Devices, MDOT specifications and or City of Bangor Standards. All cross walk bars to be 24" wide x 6' long or as shown on the plans. All stop bars to be 24" wide.
- Paved island and truck apron to be stamped pavement with textured finish with a offset brick pattern and color. Sidewalk ramps to have 2" deep x 4" wide VPC cast in place detectable warning field with truncated dome detection.
- All roadside signs to mounted on heavy duty rust resistant green powdercoated u-channel posts or approved equal.

Pavement Marking Key:

- SWL = solid white line
- SYL = solid yellow line
- DYL = double yellow line
- BWL = broken white line



W11-2 (30 x 30)




W16-7 (24 x 12)



W11A-2 (30 x 30)




R3-9A (24 x 36)

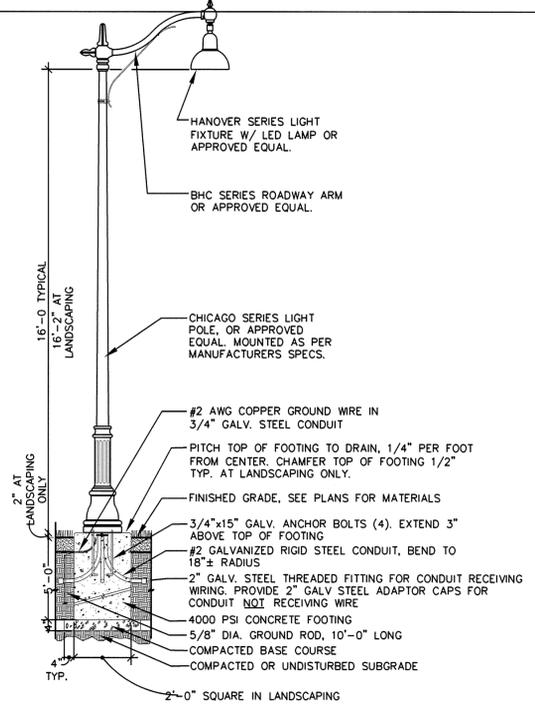

TYPICAL LIGHT DETAIL

N.T.S.

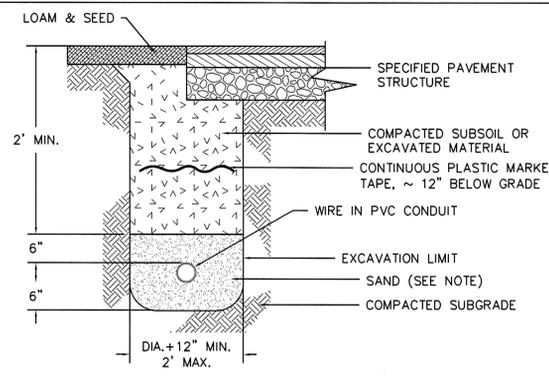

ELECTRICAL TRENCH SECTION
NOT TO SCALE

NOTES:

- SAND SHALL MEET THE GRADING REQUIREMENTS OF SECTION 703.05 AS PER THE STATE OF MAINE DEPARTMENT OF TRANSPORTATION "STANDARD SPECIFICATIONS FOR HIGHWAYS AND BRIDGES", REVISION OF DECEMBER 2002.
- USE SCH. 80 PVC PIPE UNDER AREAS TO BE PAVED, ELSEWHERE USE SCH. 40 PVC PIPE.
- PROVIDE PULL WIRE IN ALL CONDUITS.

NOTE:

ALL WORK CONTEMPLATED UNDER THIS CONTRACT SHALL BE GOVERNED BY AND BE IN CONFORMITY WITH THE STANDARD SPECIFICATIONS (REVISIONS OF DECEMBER 2002), THE STANDARD DETAILS (DECEMBER 2002), THE SUPPLEMENTAL SPECIFICATIONS AND SUPPLEMENTAL STANDARD DETAILS FOR CONSTRUCTION (DECEMBER 2002) THERETO, EXCEPT AS MODIFIED BY THE PLANS OR SPECIFICATION SPECIAL PROVISIONS.


MAIN STREET SAFETY IMPROVEMENTS PROJECT
BANGOR, MAINE

PAVEMENT MARKINGS AND LANDSCAPING

Designed by:	TCT
Drawn by:	TCT
Checked by:	
Approved by:	
Scale:	1" = 30'
Date:	6/4/14


City of
Bangor
Maine
www.bangormaine.gov

ENGINEERING DEPARTMENT
Bangor, Maine 04401
Tel: (207)992-4250
Fax: (207)992-4194

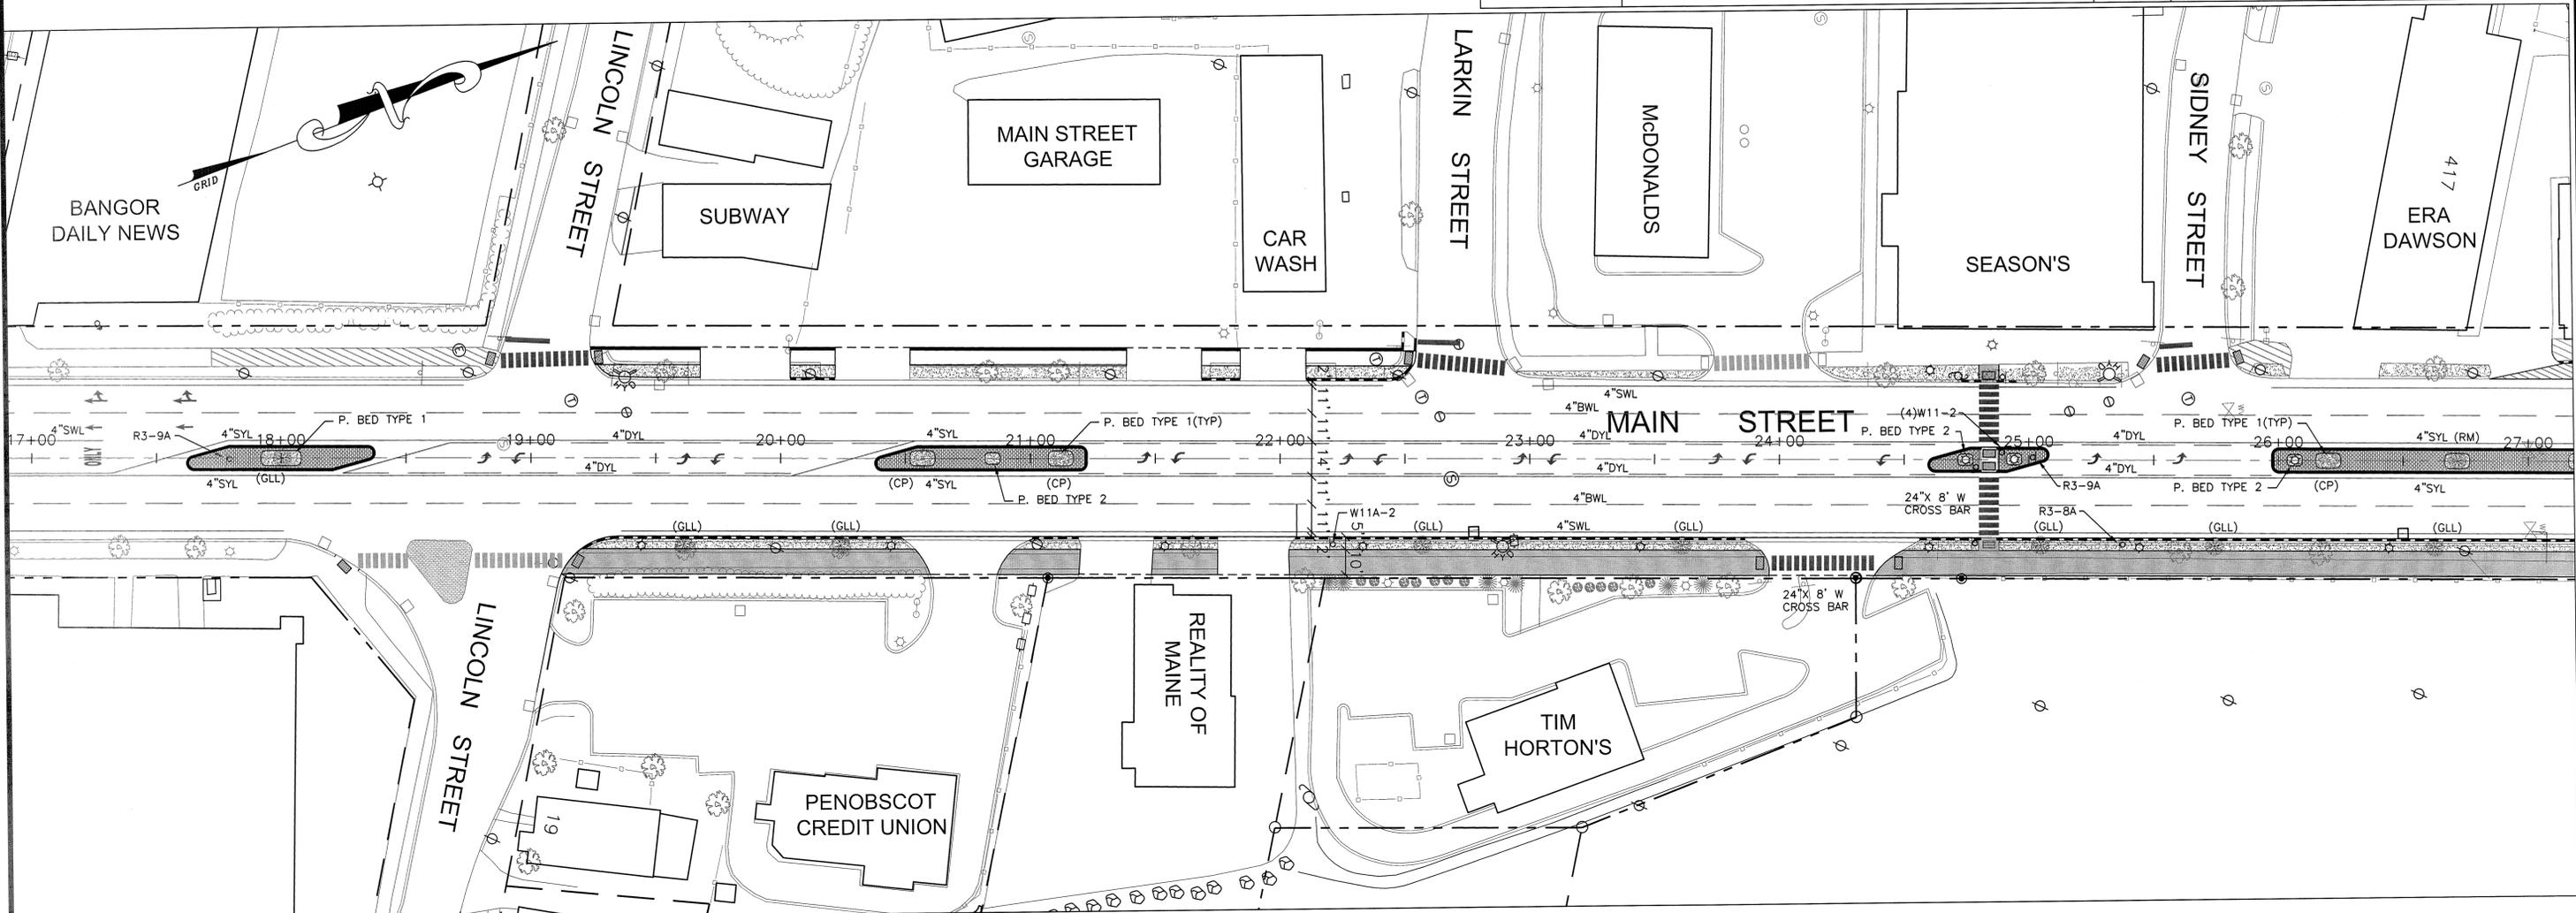

NOTES:

- All pavement markings and signs to conform to the current Manual on Uniform Traffic Control Devices, MDOT specifications and or City of Bangor Standards. All cross walk bars to be 24" wide x 6' long or as shown on the plans. All stop bars to be 24" wide.
- Paved island and truck apron to be stamped pavement with textured finish with a offset brick pattern and color. Sidewalk ramps to have 2' deep x 4' wide VPC cast in place detectable warning field with truncated dome detection.
- All roadside signs to mounted on heavy duty rust resistant green powdercoated u-channel posts or approved equal.


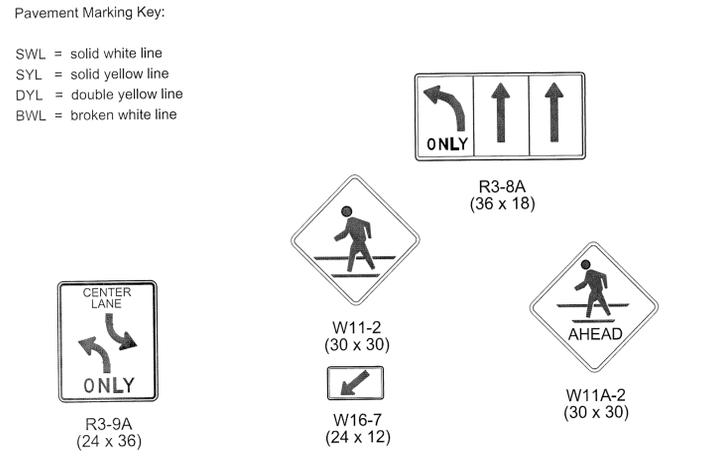


LANDSCAPING NOTES:

- ALL PLANT MATERIAL SHALL BE INSPECTED AND APPROVED BY THE OWNER OR OWNER'S REPRESENTATIVE ON-SITE FOR COMPLIANCE WITH SPECIFICATIONS.
- ALL PLANT MATERIAL SHALL BE HEALTHY AND FULL-BRANCHING, TRUE TO FORM AND SPECIFIED SIZE, FREE OF DISEASE, PESTS AND PHYSICAL DAMAGE. PLANTS WILL BE IN ACCORDANCE WITH THE CURRENT AMERICAN ASSOCIATION OF NURSERYMAN'S STANDARDS AND BE A TYPICAL REPRESENTATIVE OF THE SPECIFIED SPECIES.
- SPECIFIED PLANT MATERIAL MAY ONLY BE SUBSTITUTED ONLY WITH WRITTEN APPROVAL FROM THE OWNER OR OWNER'S REPRESENTATIVE PRIOR TO PLANTING.
- THE LOCATION OF ALL TREES AND SHRUBS SHALL BE STAKED BY THE CONTRACTOR AND APPROVED BY THE OWNER OR OWNER'S REPRESENTATIVE PRIOR TO PLANTING. OWNER RESERVES THE RIGHT TO REVISE PLANT LOCATIONS.
- PLANTS SHALL BE PRESERVED IN A HEALTHY AND VIGOROUSLY GROWING CONDITION TO INSURE THEIR SUCCESSFUL ESTABLISHMENT. ALL PLANT MATERIAL SHALL BE GUARANTEED FOR A PERIOD OF ONE YEAR AFTER THE DATE OF SUBSTANTIAL COMPLETION. ALL DEAD AND NON-VIGOROUS MATERIAL SHALL BE REPLACED IN KIND, WITHOUT COST TO THE OWNER. PLANT GUARANTEE SHALL BE LIMITED TO ONE REPLACEMENT FOR ALL PLANTS SHOWN ON PLAN.
- PLANTING SOIL SHALL BE TWO-THIRDS TOPSOIL, FREE OF DEBRIS AND STONES OVER 1" IN DIAMETER, AND ONE-THIRD PEAT MOSS. THE PH SHALL BE BETWEEN 5.5 - 7.0. GROUND LIMESTONE SHALL BE ADDED TO THE PLANTING SOIL TO ACHIEVE SPECIFIED PH.
- FERTILIZER SHALL BE APPLIED WHEN PLANTING PITS ARE TWO-THIRDS FULL OF PLANTING SOIL WITH A 5-10-10 FERTILIZER.
- MULCH SHALL BE 100 PERCENT FINE SHREDDED HARDWOOD BARK, 3" DEEP MIN. FOR ALL TREES AND SHRUBS.
- LANDSCAPE AREA SHALL BE PREPARED AND MULCHED TO FORM ONE CONTINUOUS PLANTING BED.
- PLANTING SEASONS - SEASONS FOR PLANTING, UNLESS OTHERWISE DIRECTED, SHALL BE WITHIN THE FOLLOWING DATES:
POTTED AND CONTAINER GROWN PLANTS: SPRING 4/1 TO 7/15
FALL 8/15 TO 11/15
BALLED AND BURLAPPED PLANTS: SPRING 4/1 TO 6/15
FALL 8/15 TO 10/15

TREE LEGEND:

- DECIDUOUS TREE(LINDEN/ RED MAPLE)
 - DECIDUOUS ORN. TREE(PEAR)
 - PERENNIAL BED AREA
 - BED AREA TYPE 1**
2 - DWARF GOLDMOUND SPIREA(1 gal)
10 - DAYLILY "STELLA D ORO" AND "ANN WARNER" MIX(1 gal)
10 - RIBBON GRASS(1/2 gal)
 - BED AREA TYPE 2**
10 - DAYLILY "STELLA D ORO" AND "ANN WARNER" MIX
10 - RIBBON GRASS
 - (CP) CHANTICLEER PEAR(1 1/2" - 2" cal)
 - (RD) RED MAPLE(2" cal)
 - (GLL) GREENSPIRE LITTLE LEAF LINDEN(2" cal)
- PLANTS LISTED ABOVE OR APPROVED EQUAL SUBMITTED TO ENGINEER PRIOR TO PLANTING.

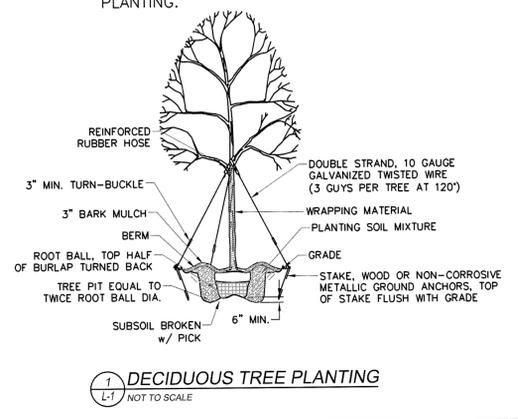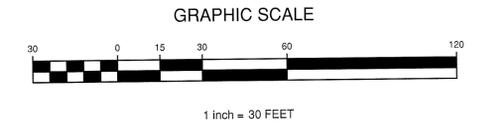

NOTE:

ALL WORK CONTEMPLATED UNDER THIS CONTRACT SHALL BE GOVERNED BY AND BE IN CONFORMITY WITH THE STANDARD SPECIFICATIONS(REVISIONS OF DECEMBER 2002), THE STANDARD DETAILS(DECEMBER 2002), THE SUPPLEMENTAL SPECIFICATIONS AND SUPPLEMENTAL STANDARD DETAILS FOR CONSTRUCTION(DECEMBER 2002) THERETO, EXCEPT AS MODIFIED BY THE PLANS OR SPECIFICATION SPECIAL PROVISIONS.

MAIN STREET SAFETY IMPROVEMENTS PROJECT
BANGOR, MAINE


PAVEMENT MARKINGS AND LANDSCAPING

Designed by:	TCT
Drawn by:	TCT
Checked by:	
Approved by:	
Scale:	1" = 30'
Date:	6/4/14

City of
Bangor
Maine

www.bangormaine.gov

ENGINEERING DEPARTMENT
Bangor, Maine 04401
Tel: (207)992-4250
Fax: (207)992-4194

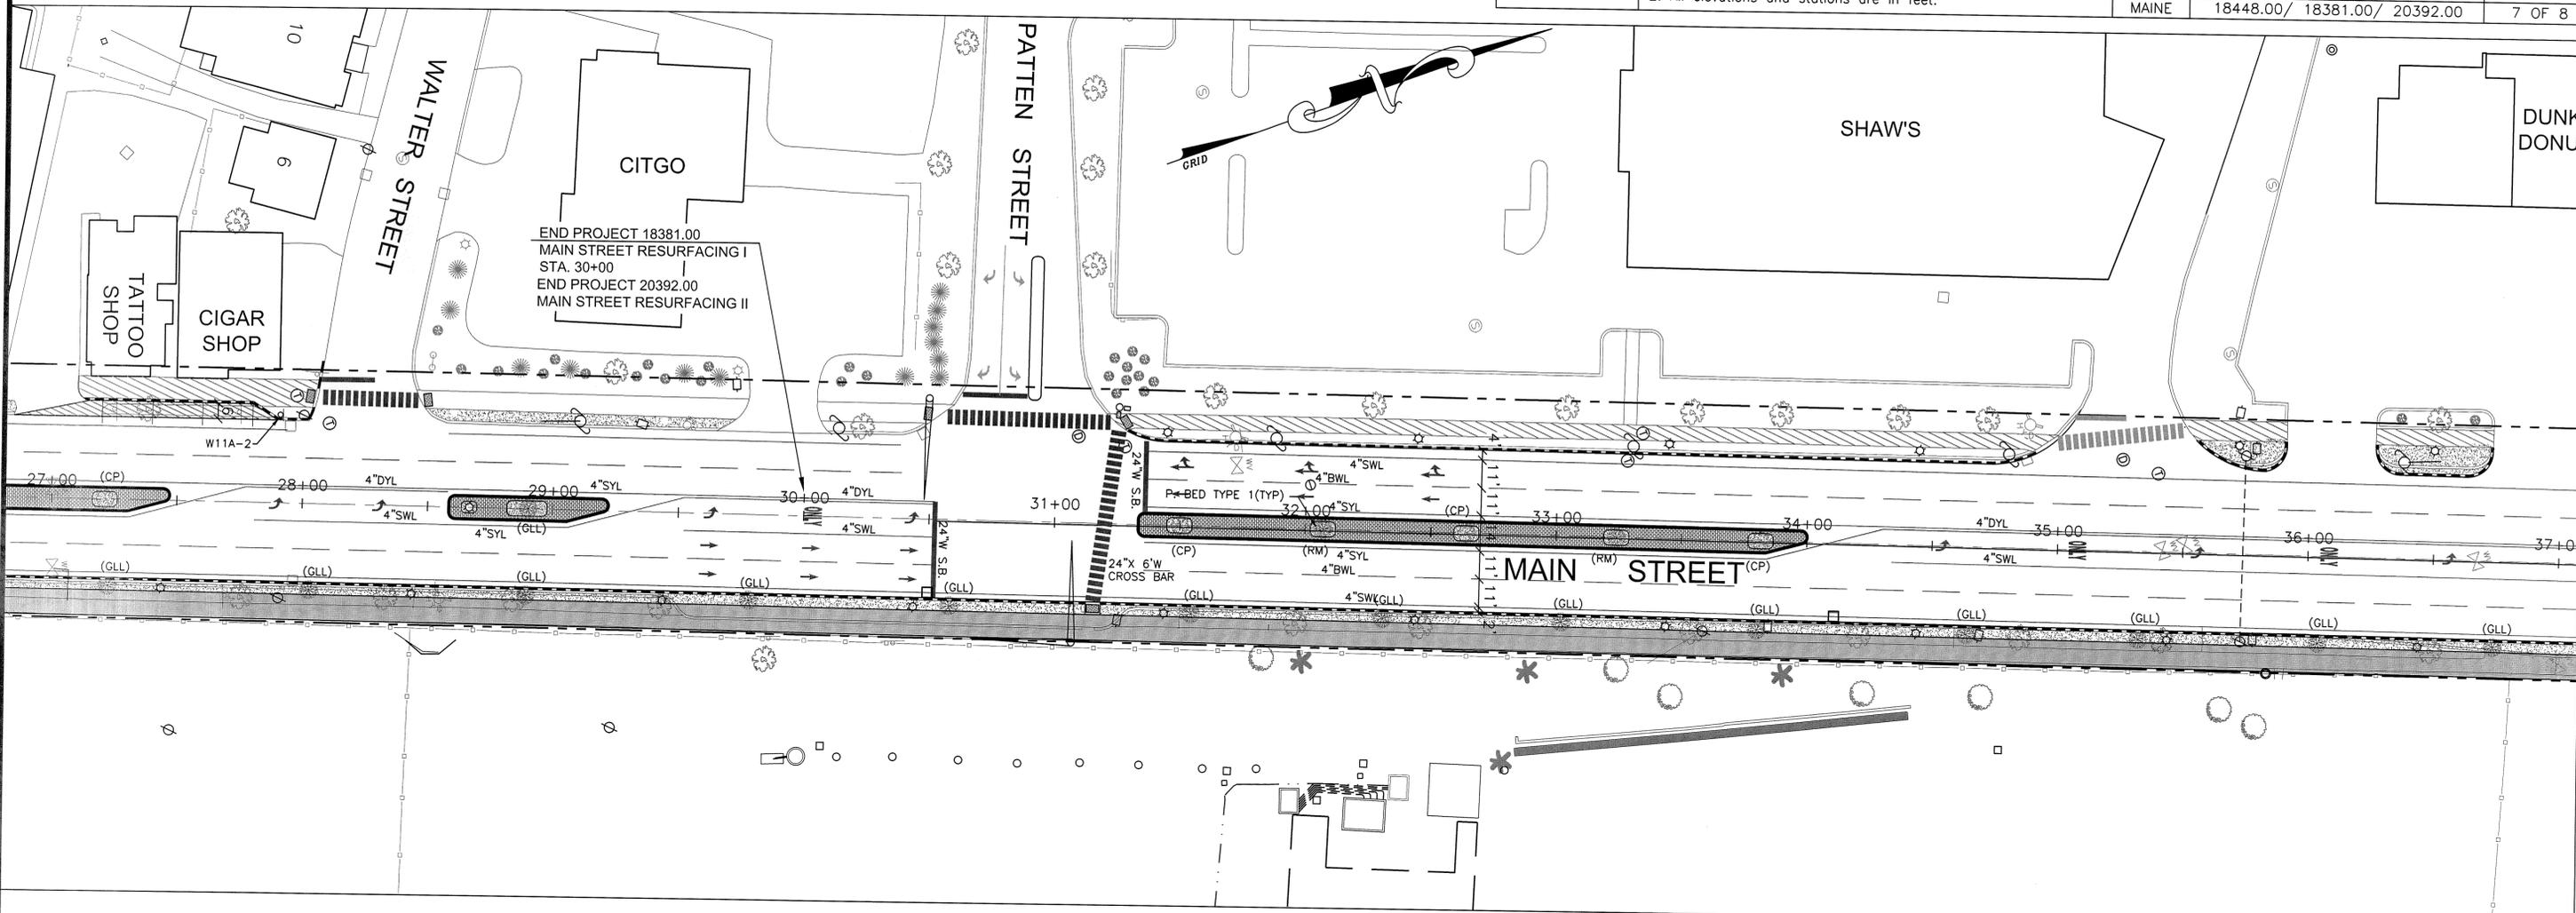

NOTES:

1. All pavement markings and signs to conform to the current Manual on Uniform Traffic Control Devices, MDOT specifications and or City of Bangor Standards. All cross walk bars to be 24" wide x 6" long or as shown on the plans. All stop bars to be 24" wide.
2. Paved island and truck apron to be stamped pavement with textured finish with a offset brick pattern and color. Sidewalk ramps to have 2' deep x 4' wide VPC cast in place detectable warning field with truncated dome detection.
3. All roadside signs to be mounted on heavy duty rust resistant green powdercoated u-channel posts or approved equal.

Pavement Marking Key:

- SWL = solid white line
- SYL = solid yellow line
- DYL = double yellow line
- BWL = broken white line



R3-9A (24 x 36)



W11-2 (30 x 30)



W16-7 (24 x 12)



R3-8A (36 x 18)



W11A-2 (30 x 30)

LANDSCAPING NOTES:

1. ALL PLANT MATERIAL SHALL BE INSPECTED AND APPROVED BY THE OWNER OR OWNER'S REPRESENTATIVE ON-SITE FOR COMPLIANCE WITH SPECIFICATIONS.
2. ALL PLANT MATERIAL SHALL BE HEALTHY AND FULL-BRANCHING, TRUE TO FORM AND SPECIFIED SIZE, FREE OF DISEASE, PESTS AND PHYSICAL DAMAGE. PLANTS WILL BE IN ACCORDANCE WITH THE CURRENT AMERICAN ASSOCIATION OF NURSERYMAN'S STANDARDS AND BE A TYPICAL REPRESENTATIVE OF THE SPECIFIED SPECIES.
3. SPECIFIED PLANT MATERIAL MAY ONLY BE SUBSTITUTED ONLY WITH WRITTEN APPROVAL FROM THE OWNER OR OWNER'S REPRESENTATIVE PRIOR TO PLANTING.
4. THE LOCATION OF ALL TREES AND SHRUBS SHALL BE STAKED BY THE CONTRACTOR AND APPROVED BY THE OWNER OR OWNER'S REPRESENTATIVE PRIOR TO PLANTING. OWNER RESERVES THE RIGHT TO REVISE PLANT LOCATIONS.
5. PLANTS SHALL BE PRESERVED IN A HEALTHY AND VIGOROUSLY GROWING CONDITION TO INSURE THEIR SUCCESSFUL ESTABLISHMENT. ALL PLANT MATERIAL SHALL BE GUARANTEED FOR A PERIOD OF ONE YEAR AFTER THE DATE OF SUBSTANTIAL COMPLETION. ALL DEAD AND NON-VIGOROUS MATERIAL SHALL BE REPLACED IN KIND, WITHOUT COST TO THE OWNER. PLANT GUARANTEE SHALL BE LIMITED TO ONE REPLACEMENT FOR ALL PLANTS SHOWN ON PLAN.
6. PLANTING SOIL SHALL BE TWO-THIRDS TOPSOIL, FREE OF DEBRIS AND STONES OVER 1" IN DIAMETER, AND ONE-THIRD PEAT MOSS. THE PH SHALL BE BETWEEN 5.5 - 7.0. GROUND LIMESTONE SHALL BE ADDED TO THE PLANTING SOIL TO ACHIEVE SPECIFIED PH.
7. FERTILIZER SHALL BE APPLIED WHEN PLANTING PITS ARE TWO-THIRDS FULL OF PLANTING SOIL WITH A 5-10-10 FERTILIZER.
8. MULCH SHALL BE 100 PERCENT FINE SHREDDED HARDWOOD BARK, 3" DEEP MIN. FOR ALL TREES AND SHRUBS.
9. LANDSCAPE AREA SHALL BE PREPARED AND MULCHED TO FORM ONE CONTINUOUS PLANTING BED.
10. PLANTING SEASONS - SEASONS FOR PLANTING, UNLESS OTHERWISE DIRECTED, SHALL BE WITHIN THE FOLLOWING DATES:


POTTED AND CONTAINER GROWN PLANTS: SPRING 4/1 TO 7/15
FALL 8/15 TO 11/15

BALLED AND BURLAPPED PLANTS: SPRING 4/1 TO 6/15
FALL 8/15 TO 10/15


TREE LEGEND:

- DECIDUOUS TREE(LINDEN/ RED MAPLE)
 - DECIDUOUS ORN. TREE(PEAR)
 - PERENNIAL BED AREA
- BED AREA TYPE 1
2 - DWARF GOLDMOUND SPIREA(1 gal)
10 - DAYLILY "STELLA D ORO" AND "ANN WARNER" MIX(1 gal)
10 - RIBBON GRASS(1 gal)
- BED AREA TYPE 2
10 - DAYLILY "STELLA D ORO" AND "ANN WARNER" MIX
10 - RIBBON GRASS
- (CP) CHANTICLEER PEAR(1 1/2" - 2" cal)
(RD) RED MAPLE(2" cal)
(GLL) GREENSPIRE LITTLE LEAF LINDEN(2" cal)

PLANTS LISTED ABOVE OR APPROVED EQUAL SUBMITTED TO ENGINEER PRIOR TO PLANTING.

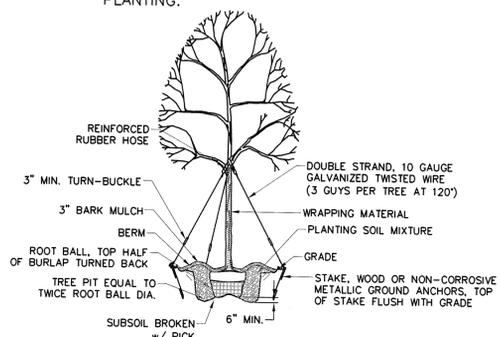

DECIDUOUS TREE PLANTING
NOT TO SCALE

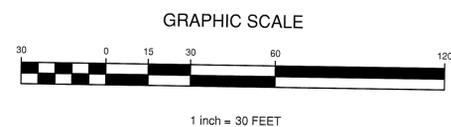

NOTE:

ALL WORK CONTEMPLATED UNDER THIS CONTRACT SHALL BE GOVERNED BY AND BE IN CONFORMITY WITH THE STANDARD SPECIFICATIONS(REVISIONS OF DECEMBER 2002), THE STANDARD DETAILS(DECEMBER 2002), THE SUPPLEMENTAL SPECIFICATIONS AND SUPPLEMENTAL STANDARD DETAILS FOR CONSTRUCTION(DECEMBER 2002) THERETO, EXCEPT AS MODIFIED BY THE PLANS OR SPECIFICATION SPECIAL PROVISIONS.


MAIN STREET SAFETY IMPROVEMENTS PROJECT
BANGOR, MAINE

PAVEMENT MARKINGS AND LANDSCAPING

Designed by:	TCT
Drawn by:	TCT
Checked by:	
Approved by:	
Scale:	1" = 30'
Date:	6/4/14



www.bangormaine.gov
ENGINEERING DEPARTMENT
Bangor, Maine 04401
Tel: (207)992-4250
Fax: (207)992-4194

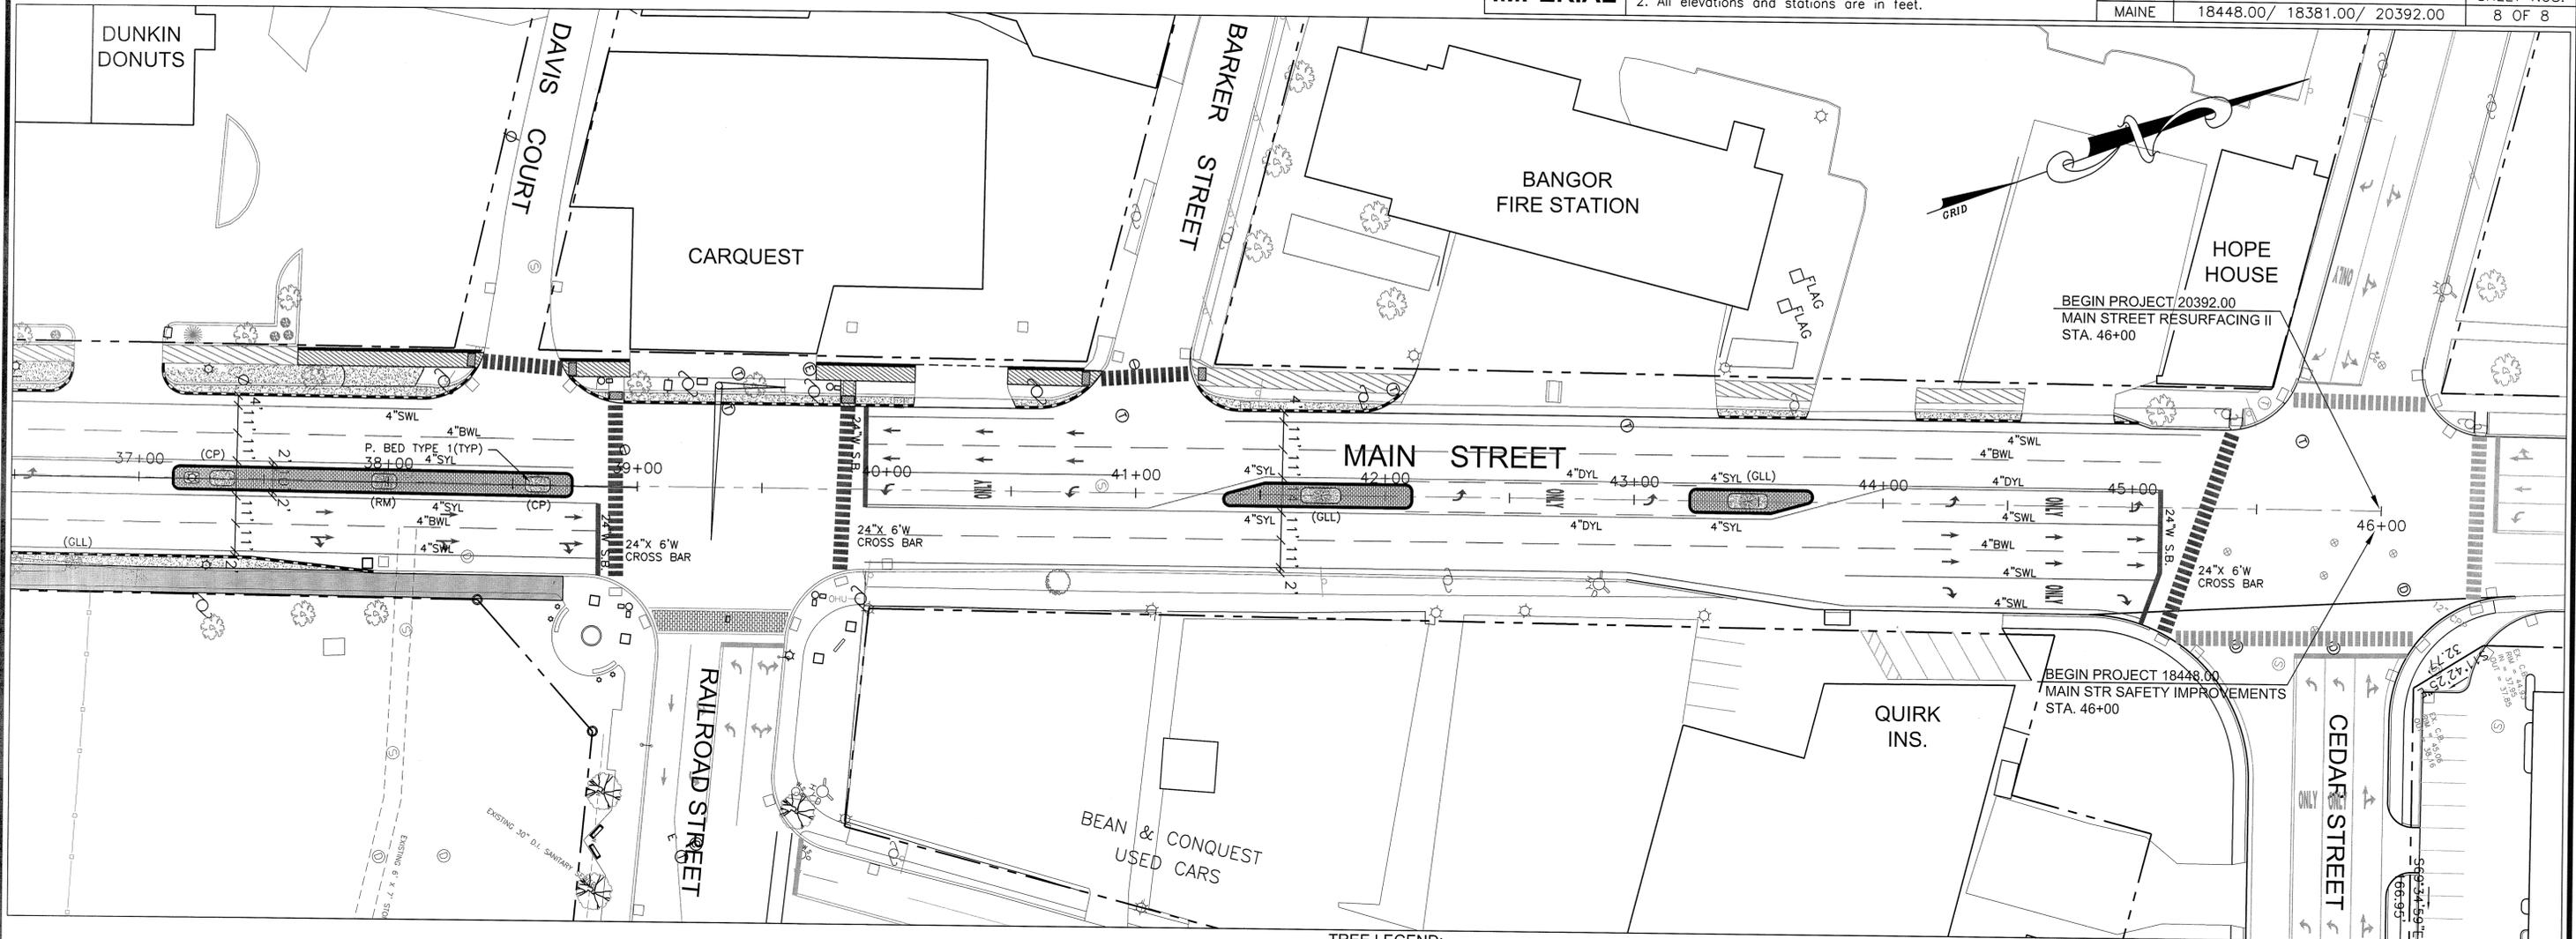

NOTES:

- All pavement markings and signs to conform to the current Manual on Uniform Traffic Control Devices, MDOT specifications and or City of Bangor Standards. All cross walk bars to be 24" wide x 6' long or as shown on the plans. All stop bars to be 24" wide.
- Paved island and truck apron to be stamped pavement with textured finish with a offset brick pattern and color. Sidewalk ramps to have 2' deep x 4' wide VPC cast in place detectable warning field with truncated dome detection.
- All roadside signs to mounted on heavy duty rust resistant green powdercoated u-channel posts or approved equal.

Pavement Marking Key:

- SWL = solid white line
- SYL = solid yellow line
- DYL = double yellow line
- BWL = broken white line



R3-8A
(36 x 18)



W11-2
(30 x 30)



W16-7
(24 x 12)



R3-9A
(24 x 36)



W11A-2
(30 x 30)

LANDSCAPING NOTES:

- ALL PLANT MATERIAL SHALL BE INSPECTED AND APPROVED BY THE OWNER OR OWNER'S REPRESENTATIVE ON-SITE FOR COMPLIANCE WITH SPECIFICATIONS.
- ALL PLANT MATERIAL SHALL BE HEALTHY AND FULL-BRANCHING, TRUE TO FORM AND SPECIFIED SIZE, FREE OF DISEASE, PESTS AND PHYSICAL DAMAGE. PLANTS WILL BE IN ACCORDANCE WITH THE CURRENT AMERICAN ASSOCIATION OF NURSERYMAN'S STANDARDS AND BE A TYPICAL REPRESENTATIVE OF THE SPECIFIED SPECIES.
- SPECIFIED PLANT MATERIAL MAY ONLY BE SUBSTITUTED ONLY WITH WRITTEN APPROVAL FROM THE OWNER OR OWNER'S REPRESENTATIVE PRIOR TO PLANTING.
- THE LOCATION OF ALL TREES AND SHRUBS SHALL BE STAKED BY THE CONTRACTOR AND APPROVED BY THE OWNER OR OWNER'S REPRESENTATIVE PRIOR TO PLANTING. OWNER RESERVES THE RIGHT TO REVISE PLANT LOCATIONS.
- PLANTS SHALL BE PRESERVED IN A HEALTHY AND VIGOROUSLY GROWING CONDITION TO INSURE THEIR SUCCESSFUL ESTABLISHMENT. ALL PLANT MATERIAL SHALL BE GUARANTEED FOR A PERIOD OF ONE YEAR AFTER THE DATE OF SUBSTANTIAL COMPLETION. ALL DEAD AND NON-VIGOROUS MATERIAL SHALL BE REPLACED IN KIND, WITHOUT COST TO THE OWNER. PLANT GUARANTEE SHALL BE LIMITED TO ONE REPLACEMENT FOR ALL PLANTS SHOWN ON PLAN.
- PLANTING SOIL SHALL BE TWO-THIRDS TOPSOIL, FREE OF DEBRIS AND STONES OVER 1" IN DIAMETER, AND ONE-THIRD PEAT MOSS. THE PH SHALL BE BETWEEN 5.5 - 7.0. GROUND LIMESTONE SHALL BE ADDED TO THE PLANTING SOIL TO ACHIEVE SPECIFIED PH.
- FERTILIZER SHALL BE APPLIED WHEN PLANTING PITS ARE TWO-THIRDS FULL OF PLANTING SOIL WITH A 5-10-10 FERTILIZER.
- MULCH SHALL BE 100 PERCENT FINE SHREDDED HARDWOOD BARK, 3" DEEP MIN. FOR ALL TREES AND SHRUBS.
- LANDSCAPE AREA SHALL BE PREPARED AND MULCHED TO FORM ONE CONTINUOUS PLANTING BED.
- PLANTING SEASONS - SEASONS FOR PLANTING, UNLESS OTHERWISE DIRECTED, SHALL BE WITHIN THE FOLLOWING DATES:


POTTED AND CONTAINER GROWN PLANTS: SPRING 4/1 TO 7/15
FALL 8/15 TO 11/15

BALLED AND BURLAPPED PLANTS: SPRING 4/1 TO 6/15
FALL 8/15 TO 10/15

TREE LEGEND:

- DECIDUOUS TREE(LINDEN/ RED MAPLE)
 - DECIDUOUS ORN. TREE(PEAR)
 - PERENNIAL BED AREA
- BED AREA TYPE 1
2 - DWARF GOLDMOUND SPIREA(1 gal)
10 - DAYLILY "STELLA D ORO" AND "ANN WARNER" MIX(1 gal)
10 - RIBBON GRASS(1/2 gal)
- BED AREA TYPE 2
10 - DAYLILY "STELLA D ORO" AND "ANN WARNER" MIX
10 - RIBBON GRASS
- (CP) CHANTICLEER PEAR(1 1/2" - 2" cal)
(RD) RED MAPLE(2" cal)
(GLL) GREENSPIRE LITTLE LEAF LINDEN(2" cal)

PLANTS LISTED ABOVE OR APPROVED EQUAL SUBMITTED TO ENGINEER PRIOR TO PLANTING.

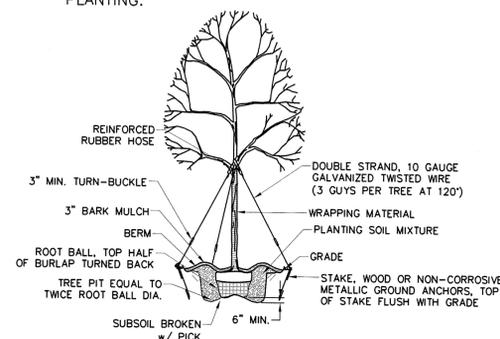

1 DECIDUOUS TREE PLANTING
NOT TO SCALE

GRAPHIC SCALE



1 inch = 30 FEET

NOTE:

ALL WORK CONTEMPLATED UNDER THIS CONTRACT SHALL BE GOVERNED BY AND BE IN CONFORMITY WITH THE STANDARD SPECIFICATIONS(REVISIONS OF DECEMBER 2002), THE STANDARD DETAILS(DECEMBER 2002), THE SUPPLEMENTAL SPECIFICATIONS AND SUPPLEMENTAL STANDARD DETAILS FOR CONSTRUCTION(DECEMBER 2002) THERETO, EXCEPT AS MODIFIED BY THE PLANS OR SPECIFICATION SPECIAL PROVISIONS.

MAIN STREET SAFETY IMPROVEMENTS PROJECT
BANGOR, MAINE

PAVEMENT MARKINGS AND LANDSCAPING

Designed by:	TCT
Drawn by:	TCT
Checked by:	
Approved by:	
Scale:	1" = 30'
Date:	6/4/14



ENGINEERING DEPARTMENT
Bangor, Maine 04401
Tel: (207)992-4250
Fax: (207)992-4194